



1  
1  
PLAN VIEW @ PERGOLA AREA  
1/2" = 1'

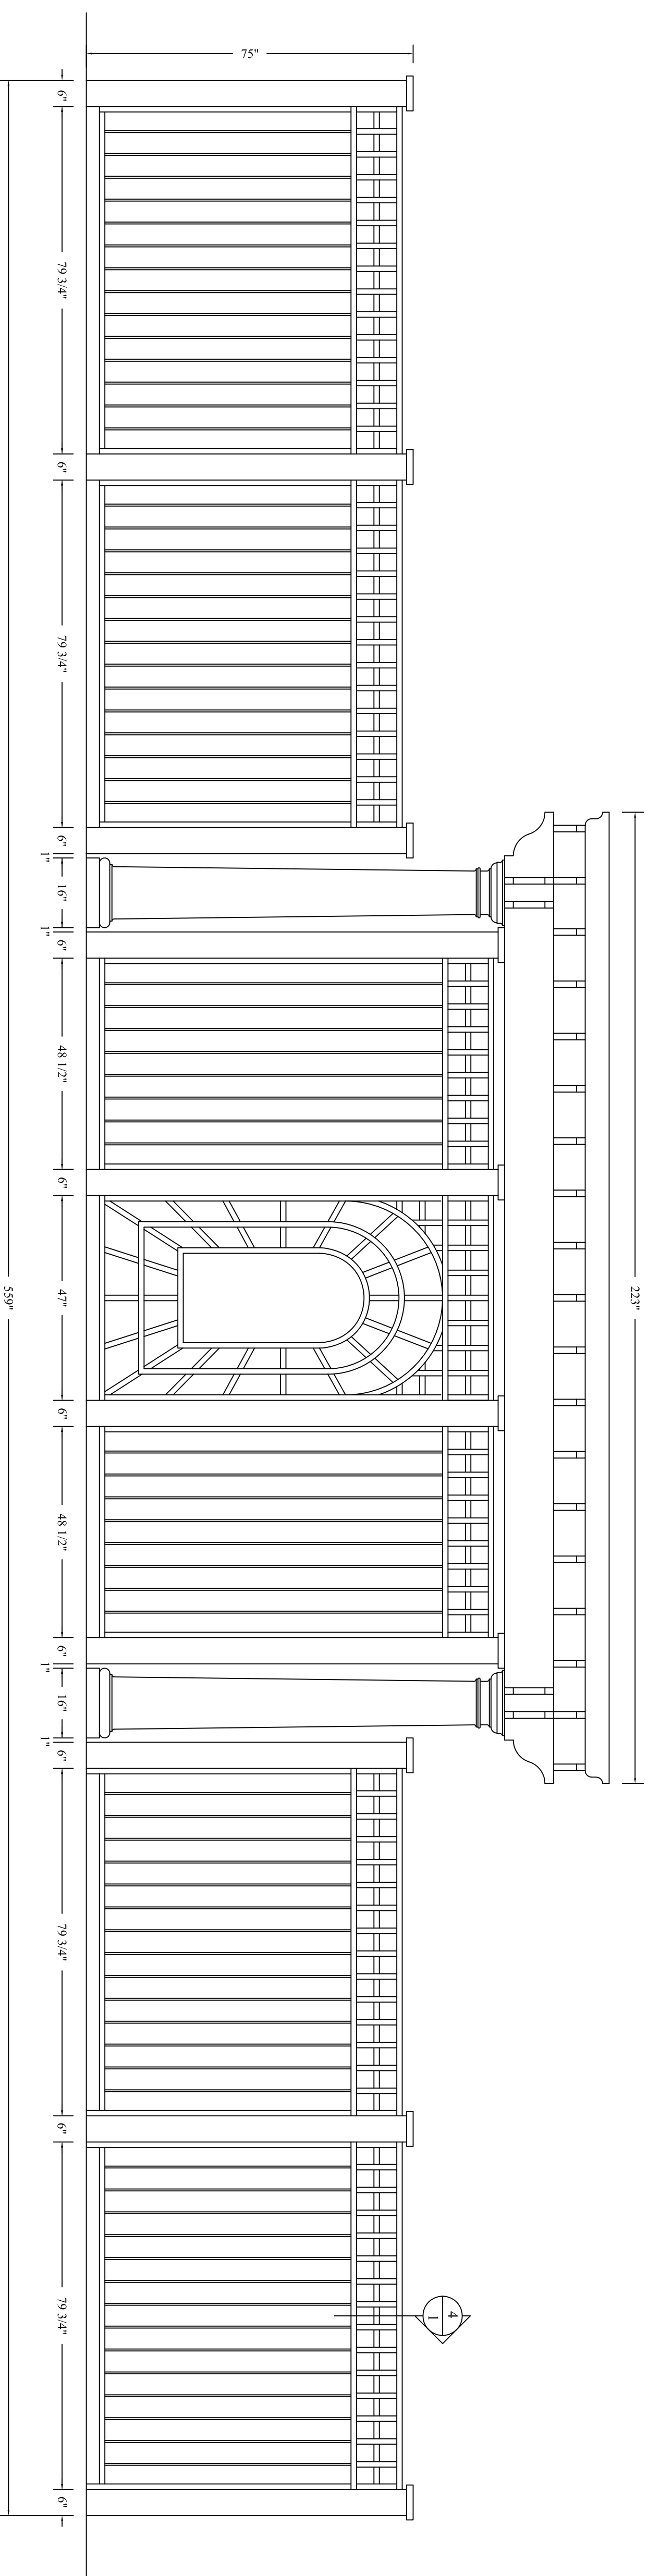


2  
1  
FRONT ELEVATION @ PERGOLA AREA  
1/2" = 1'

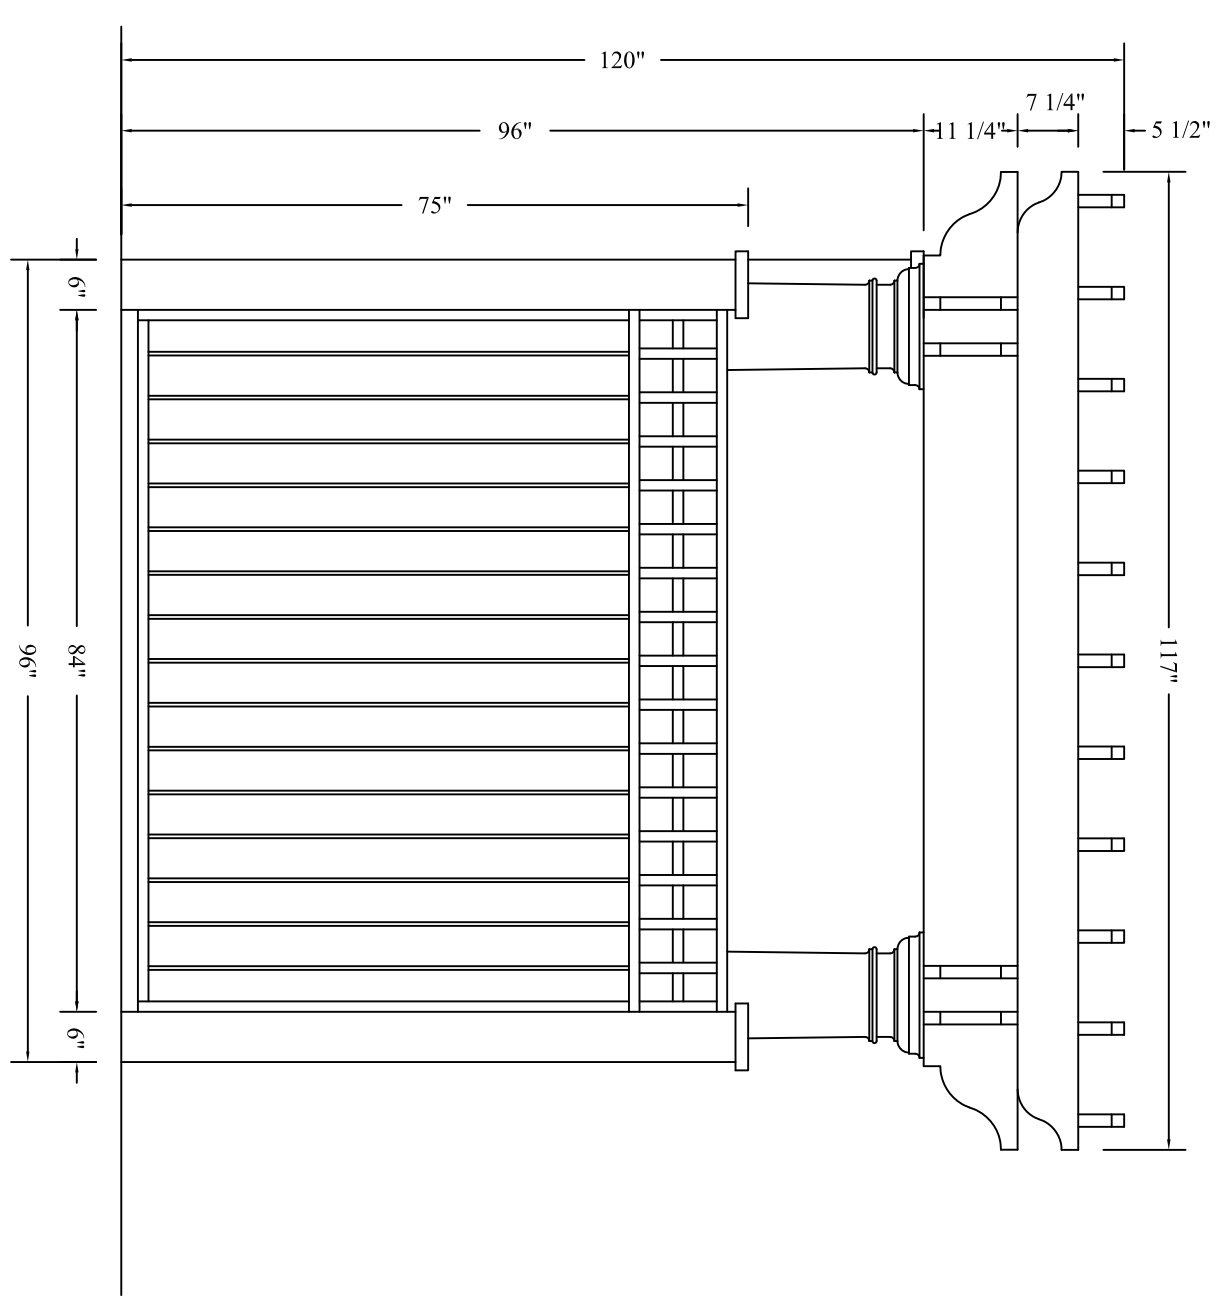

3  
1  
SIDE ELEVATION @ PERGOLA AREA  
1/2" = 1'

NOTE:  
ALL MATERIAL TO BE  
WESTERN RED CEDAR

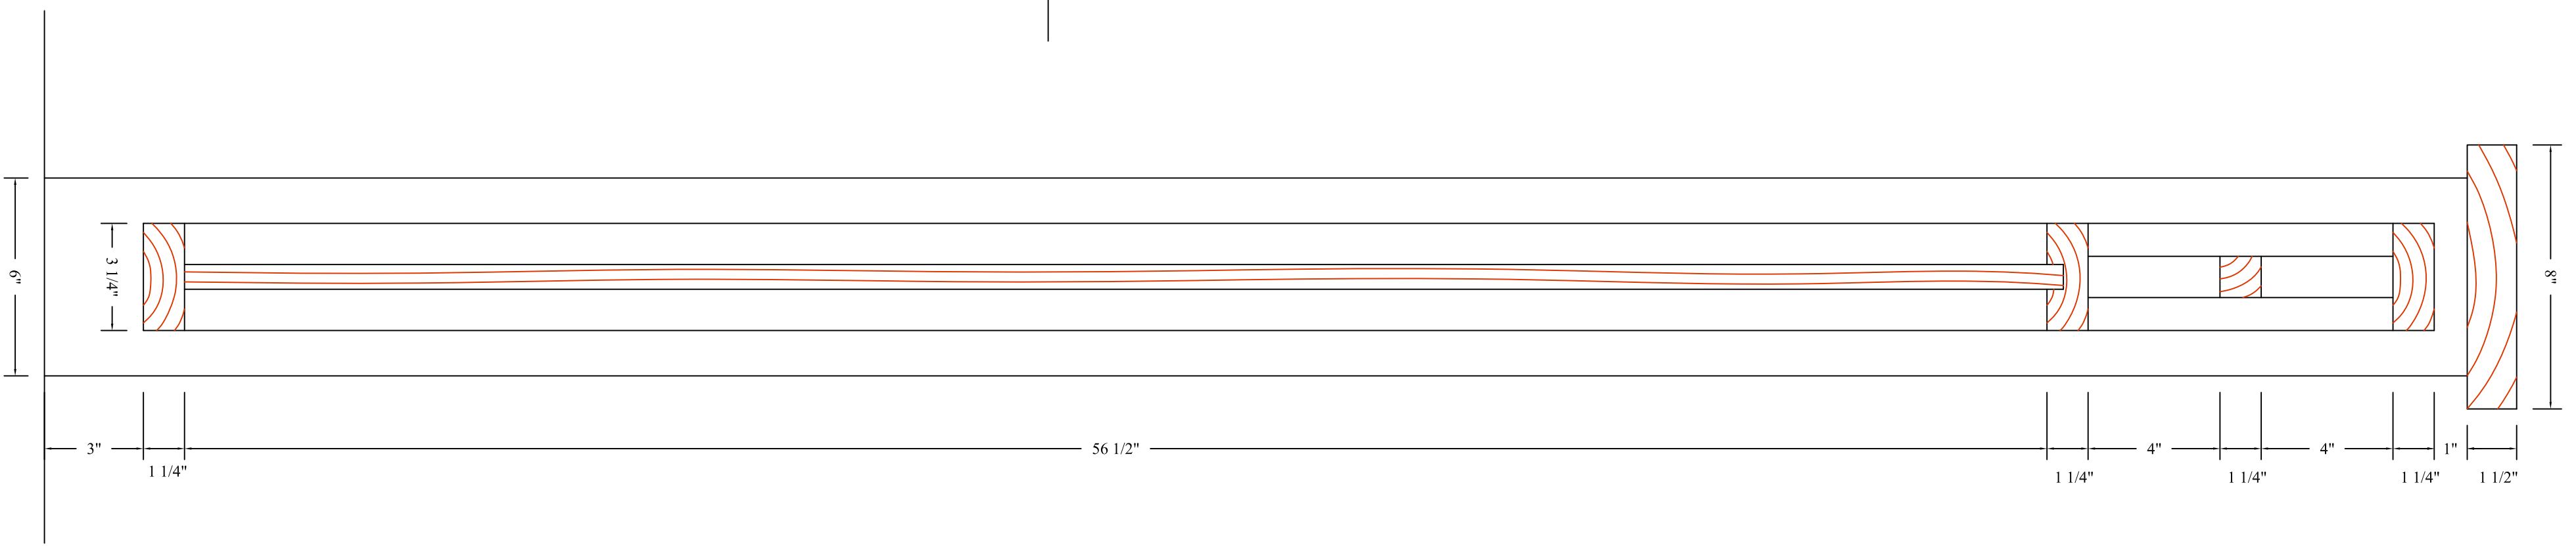

4  
1  
SECTION @ FENCE  
3/8" = 1'

APPROVED BY

PERGOLA AREA

REVISED

DATE:  
11-8-01

JOB #

DRAWN BY  
RM

SCALE  
NOTED

SHEET #