




1 FRONT ELEVATION
1/4" = 1'

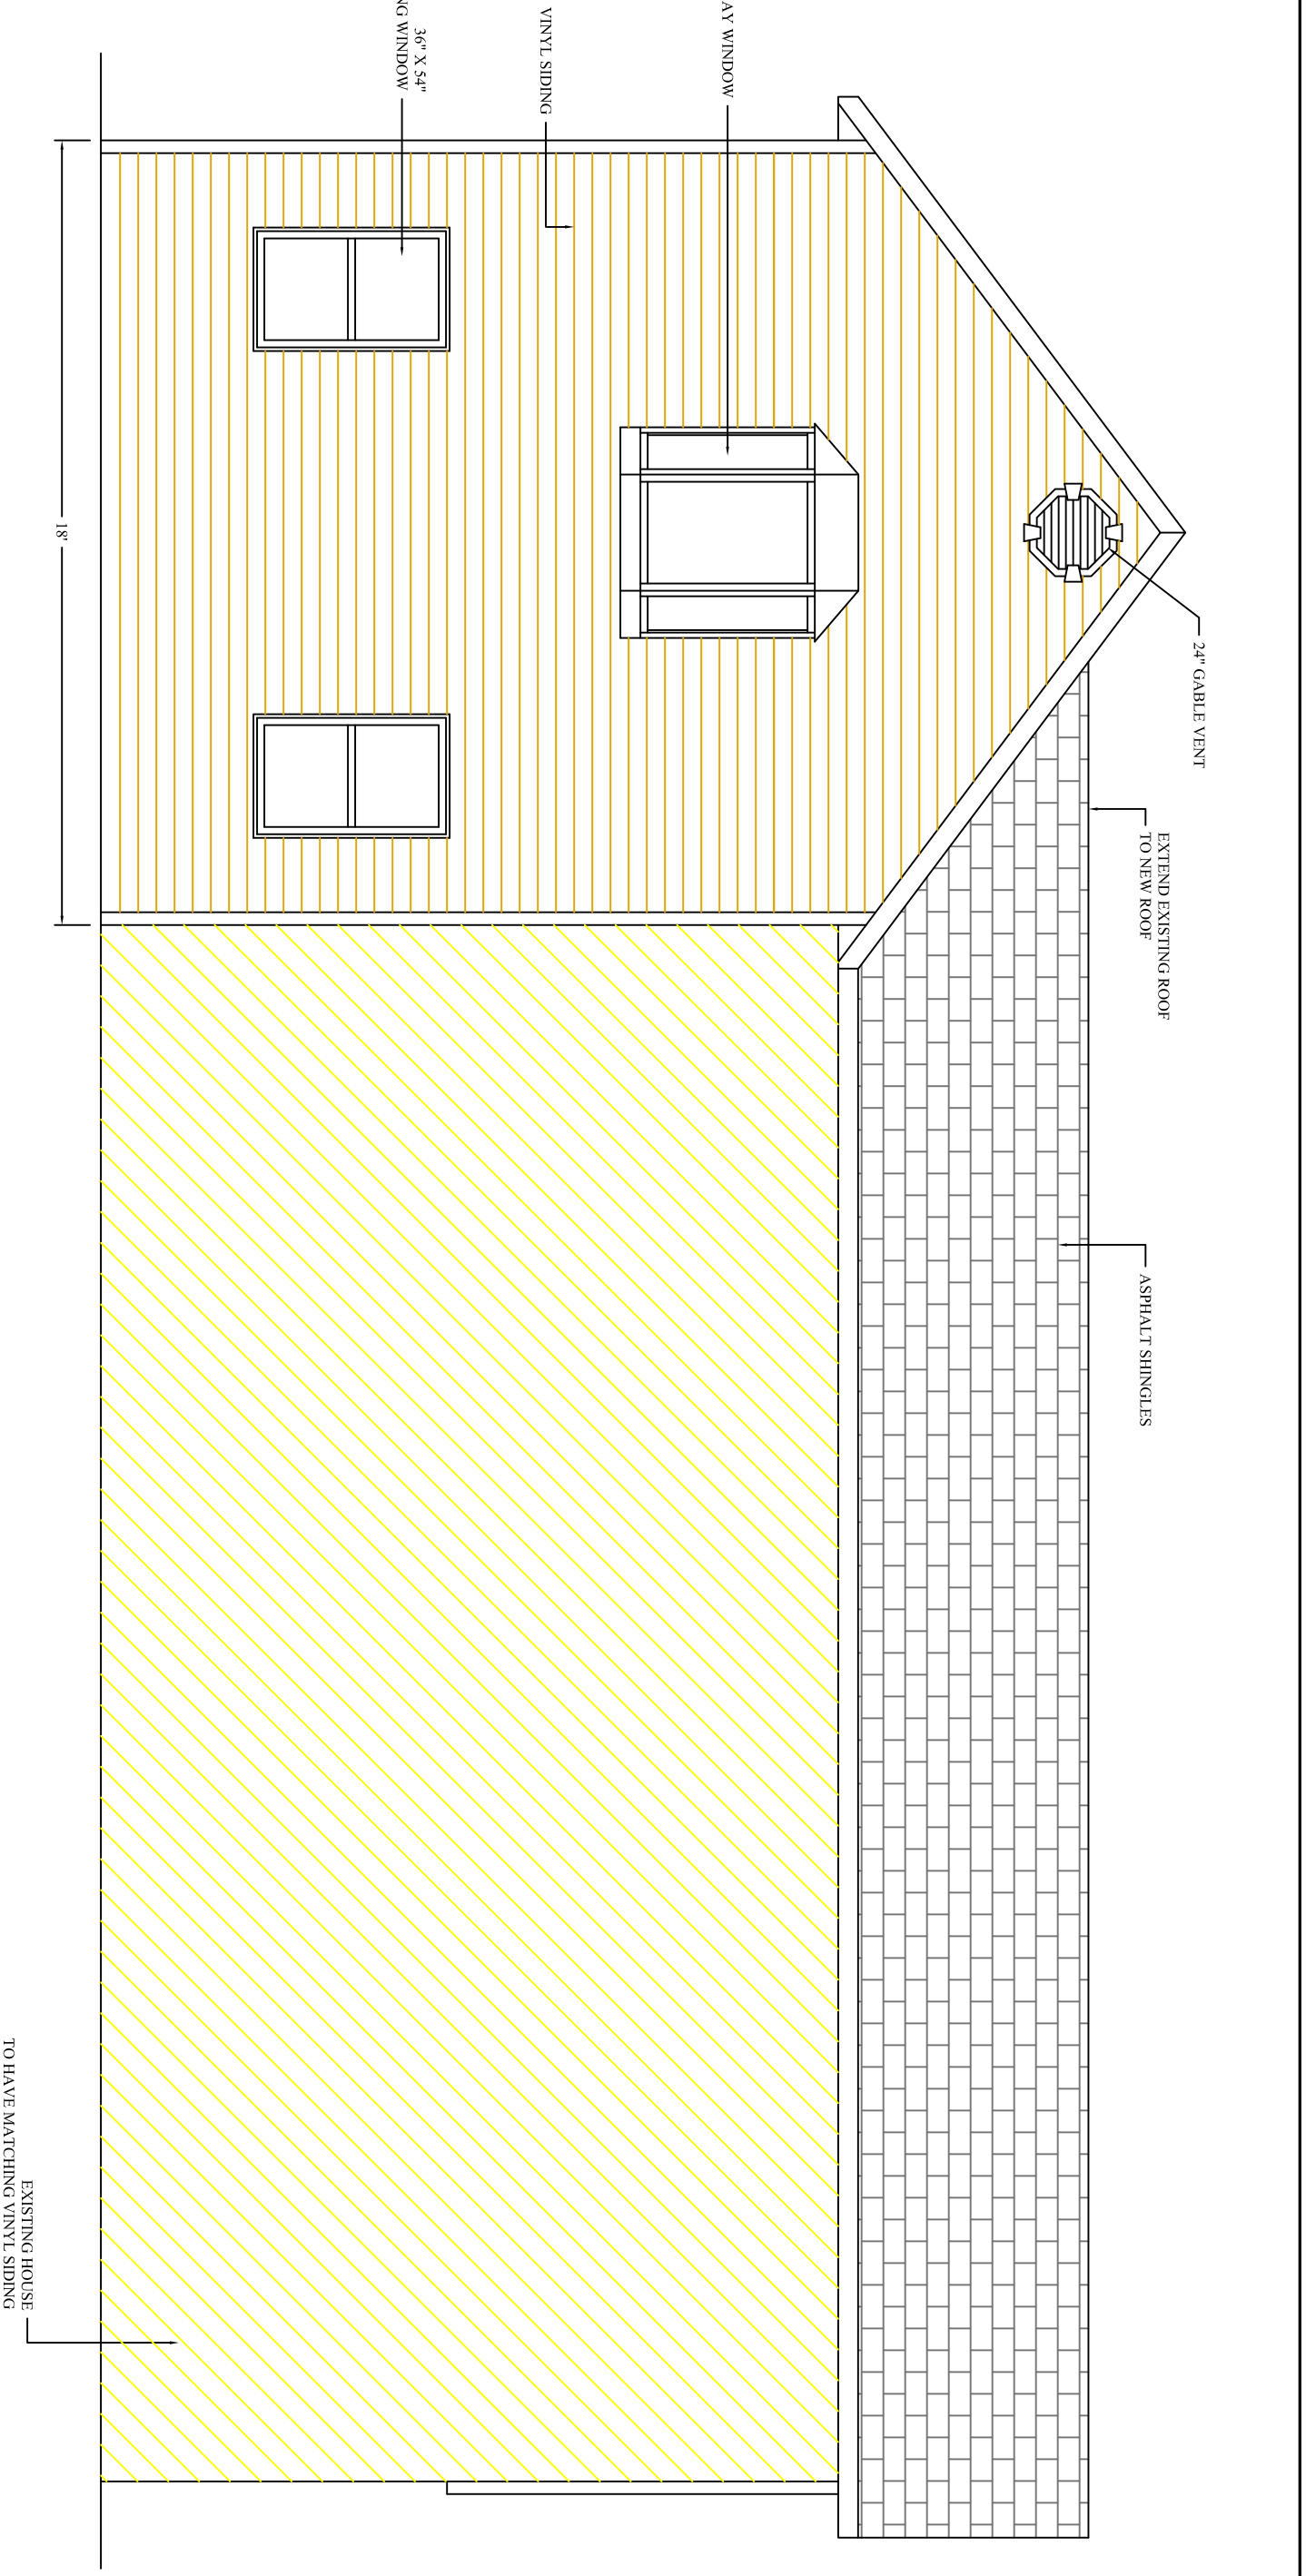

2 BACK ELEVATION
1/4" = 1'

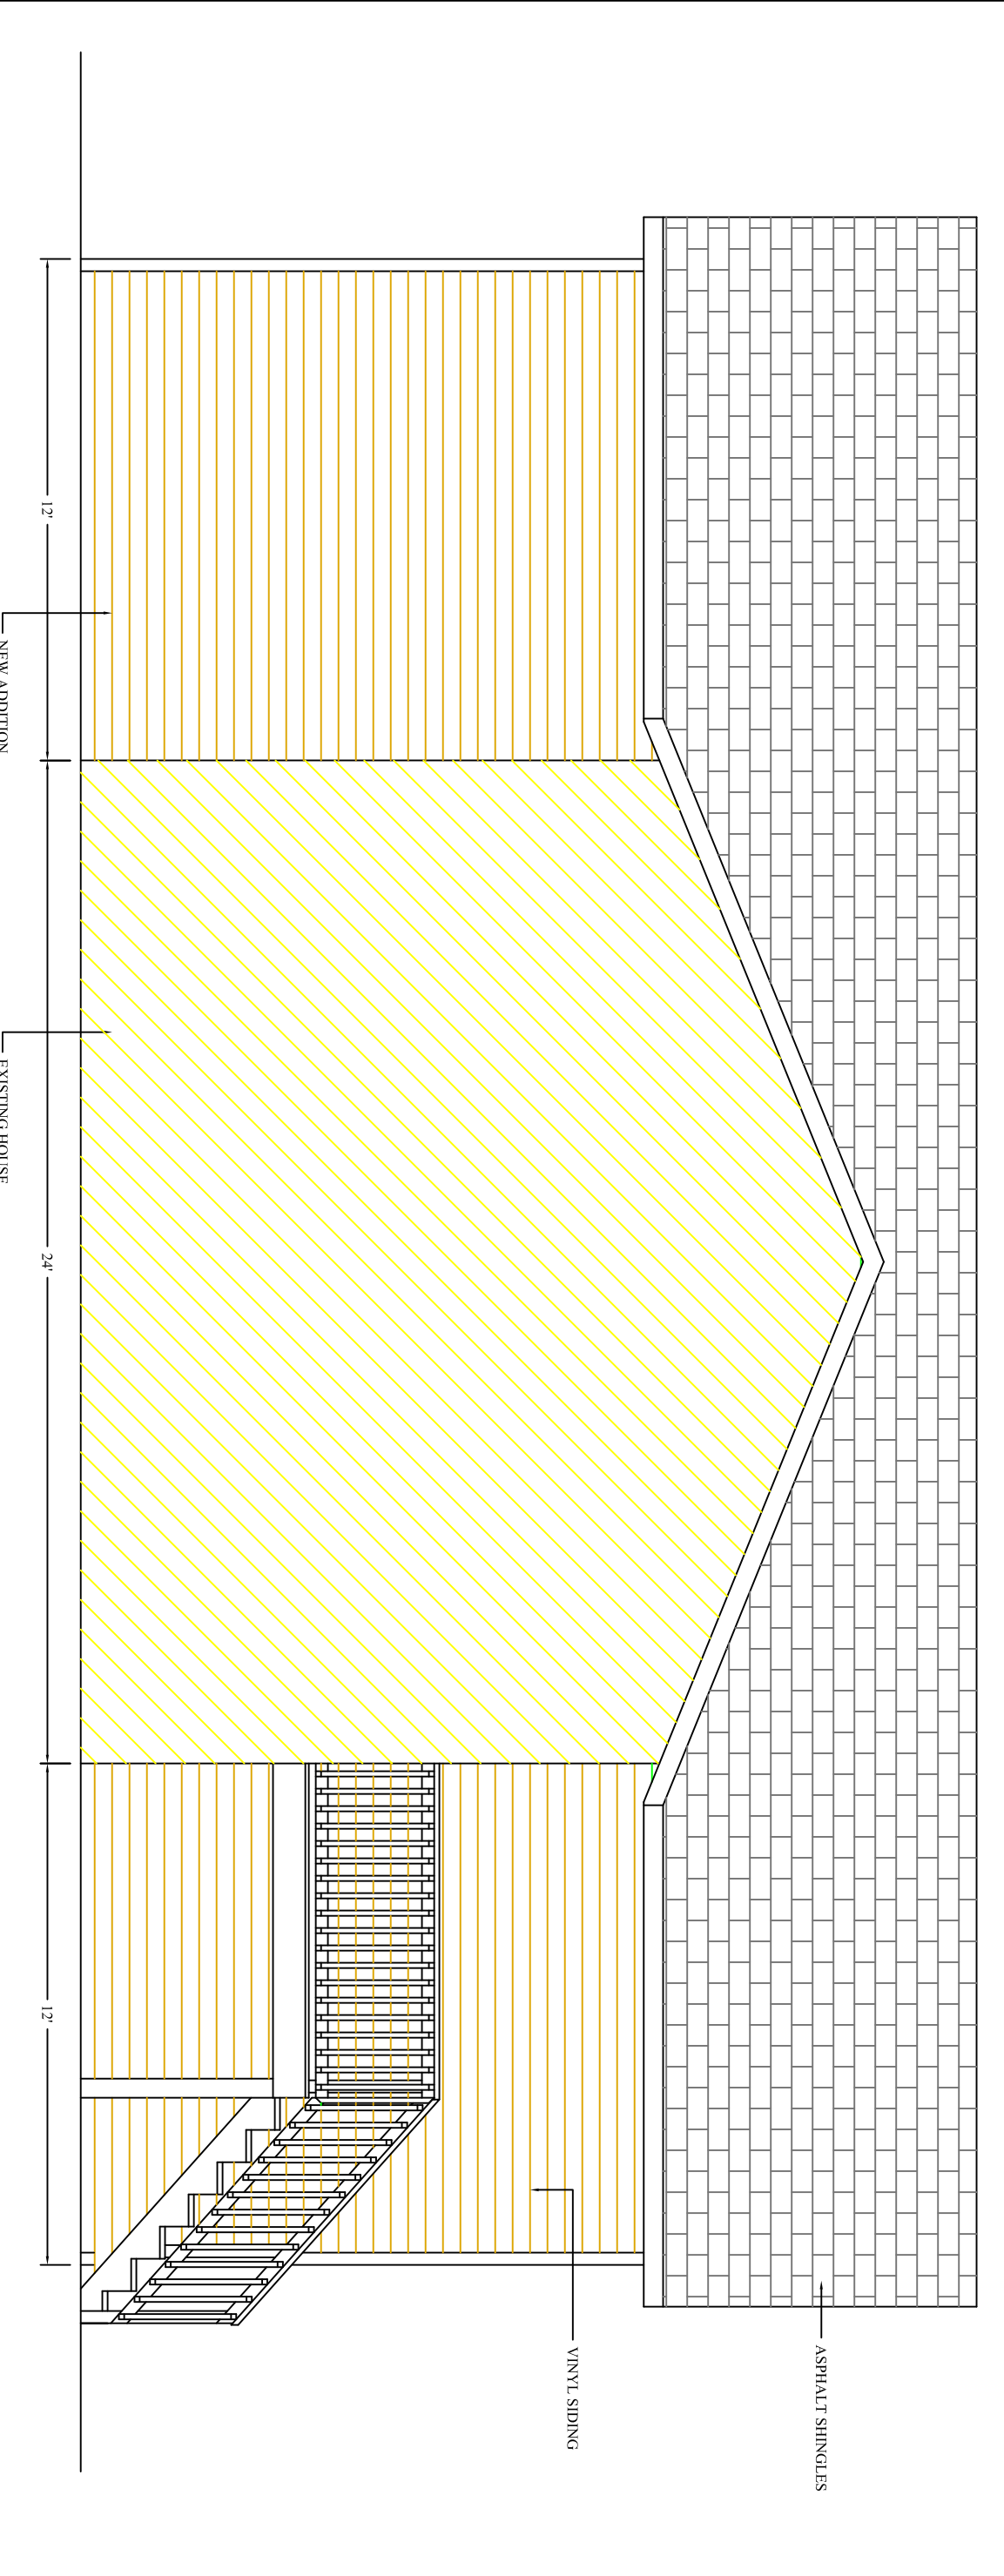

3 WEST SIDE ELEVATION
1/4" = 1'

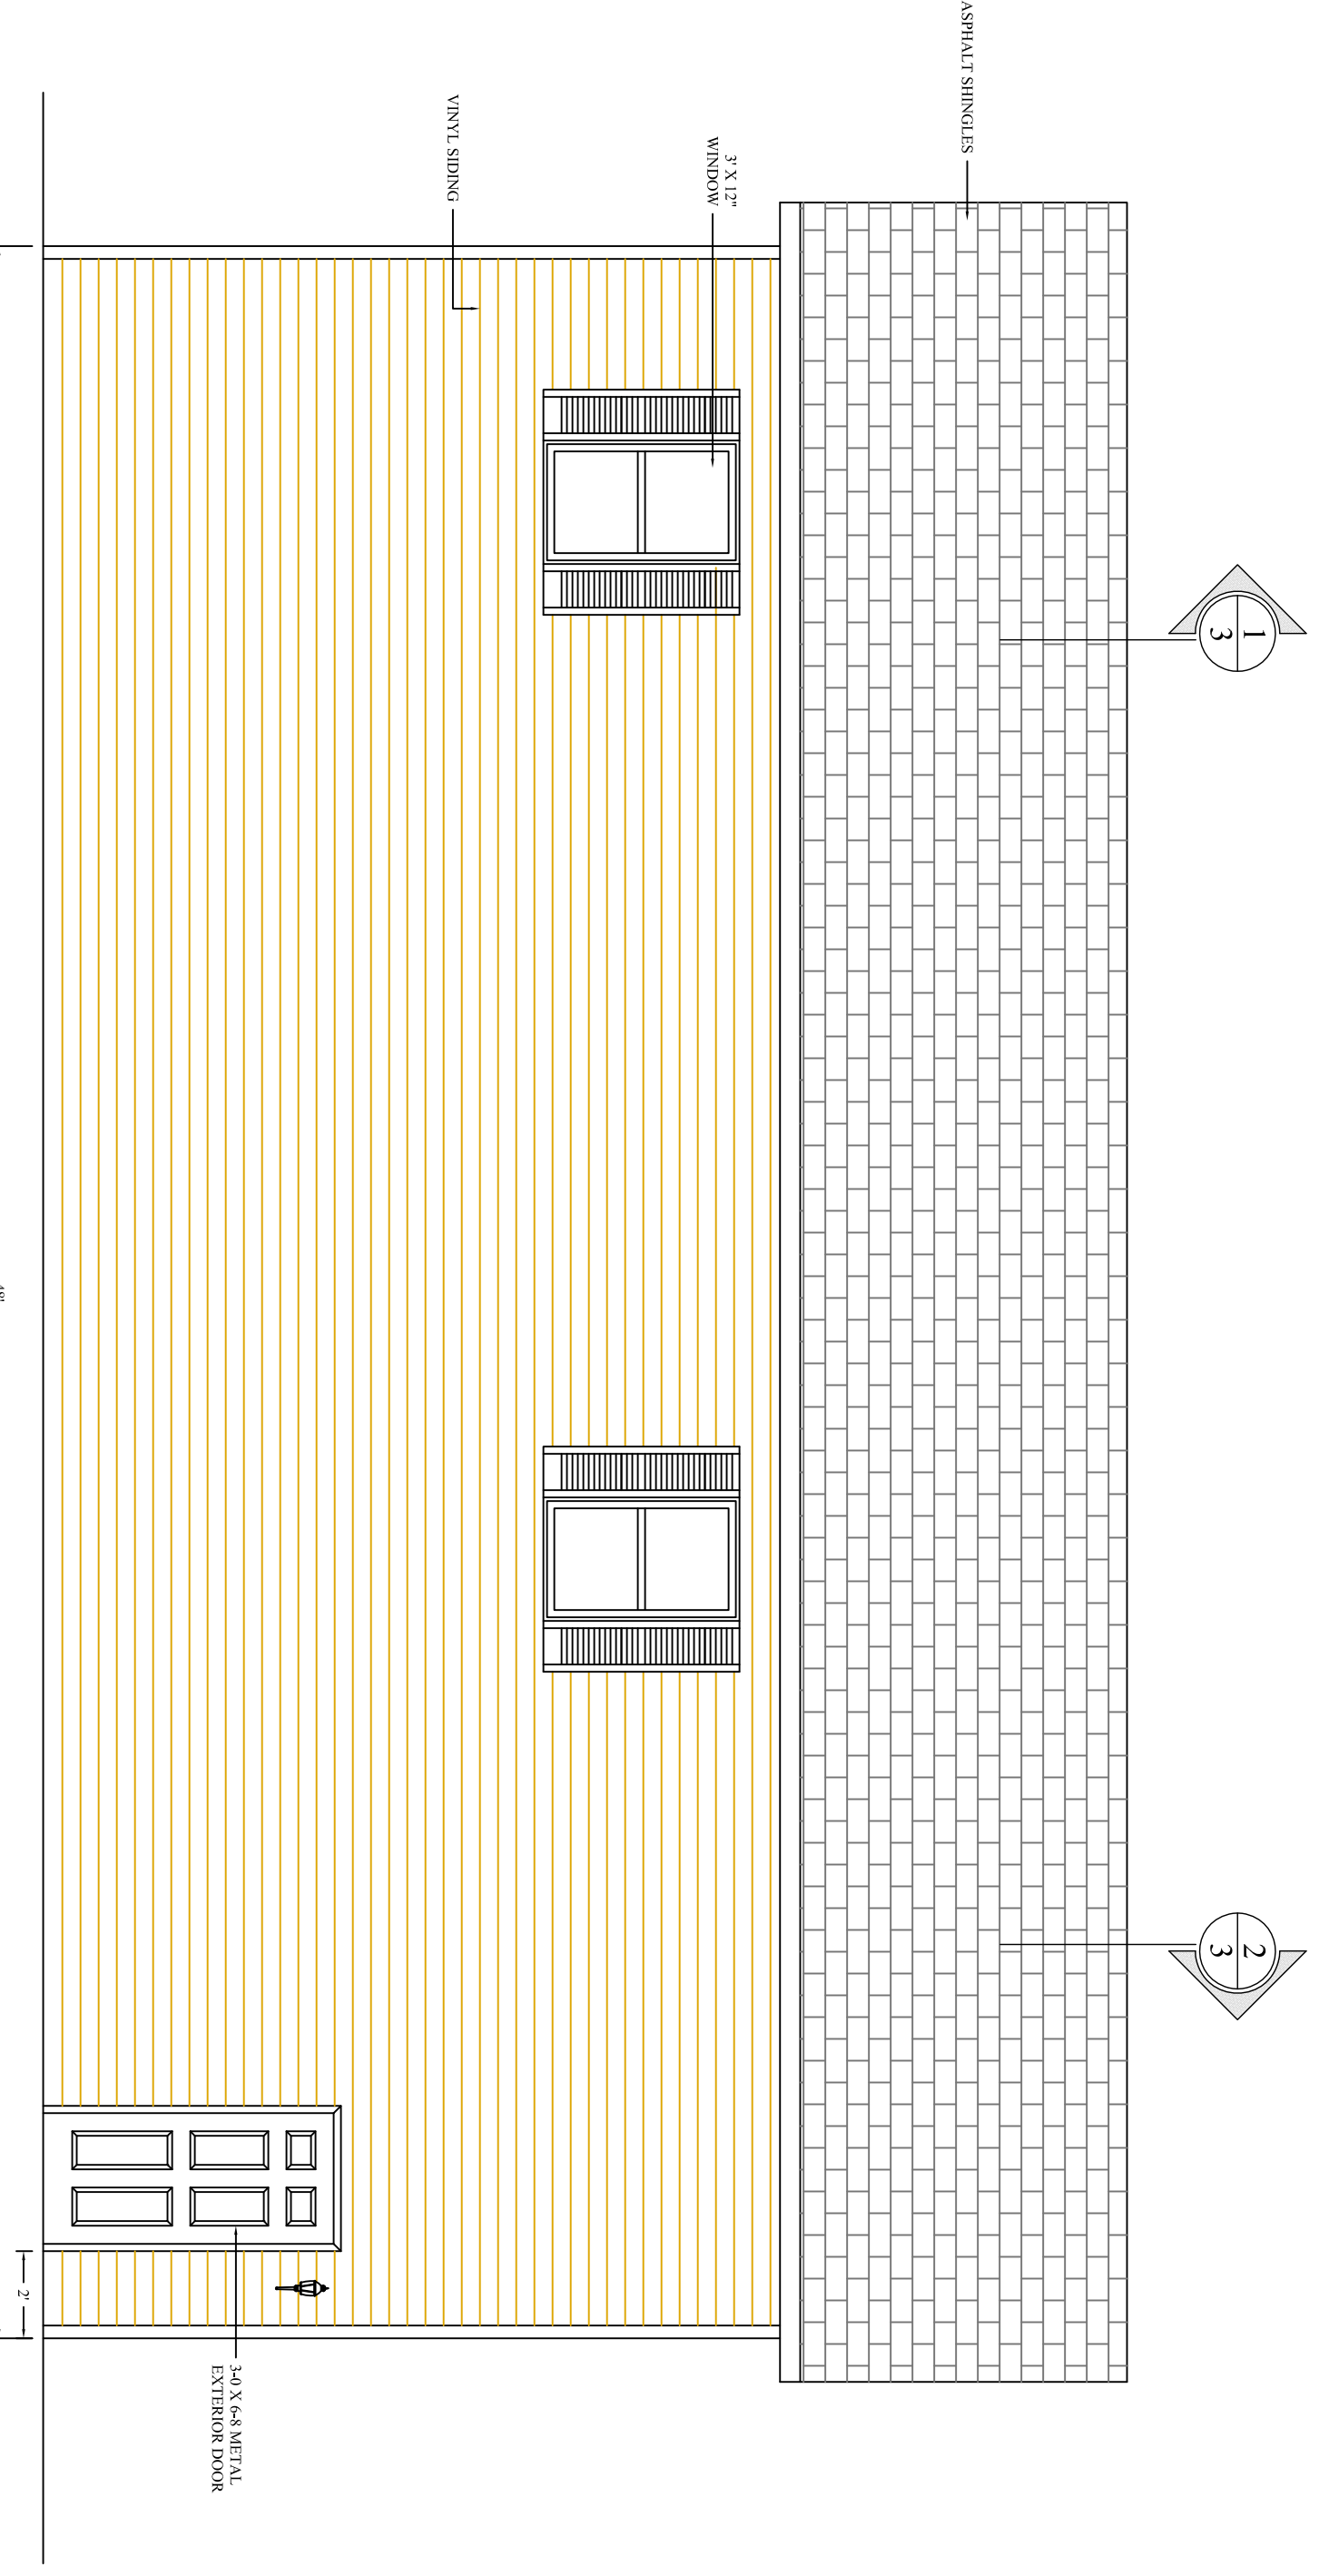

4 EAST SIDE ELEVATION
1/4" = 1'

YOUR COMPANY NAME/LOGO HERE

APPROVED BY

ADDITION

REVISED

DATE:
4-26-04

JOB #
2396


DRAWN BY
RM

SCALE
NOTED


SHEET #

1


NO.040426

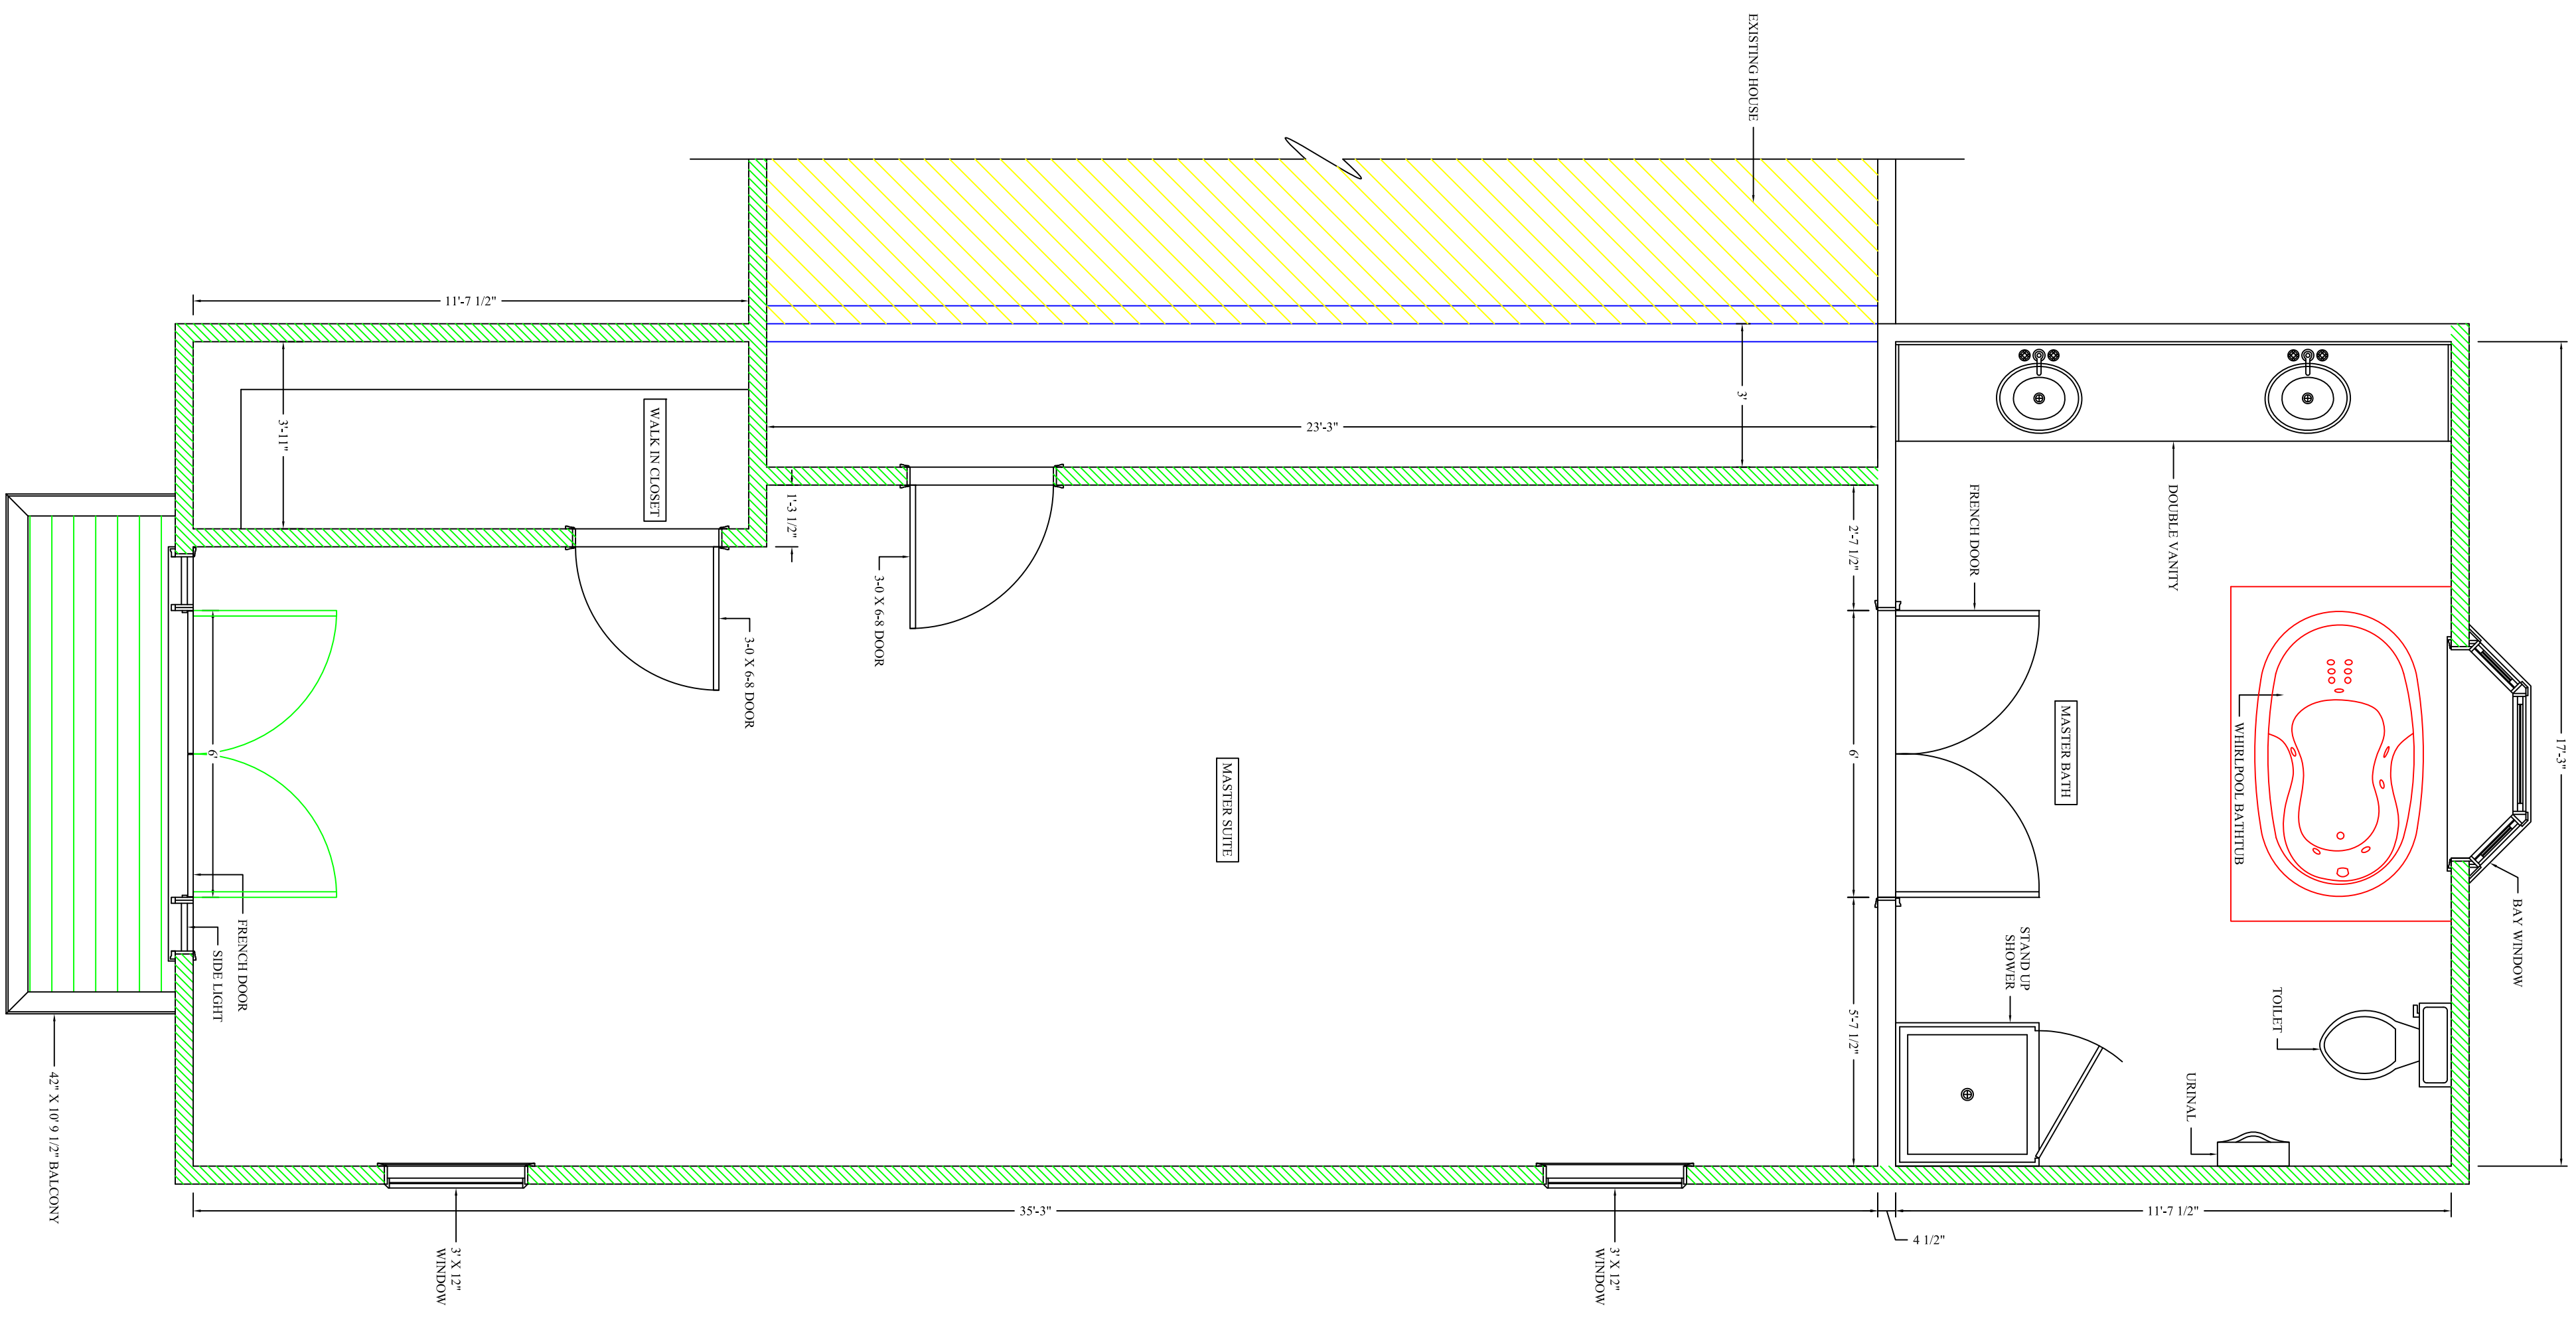

1 PLAN VIEW @ UPPER LEVEL
3/8" = 1'

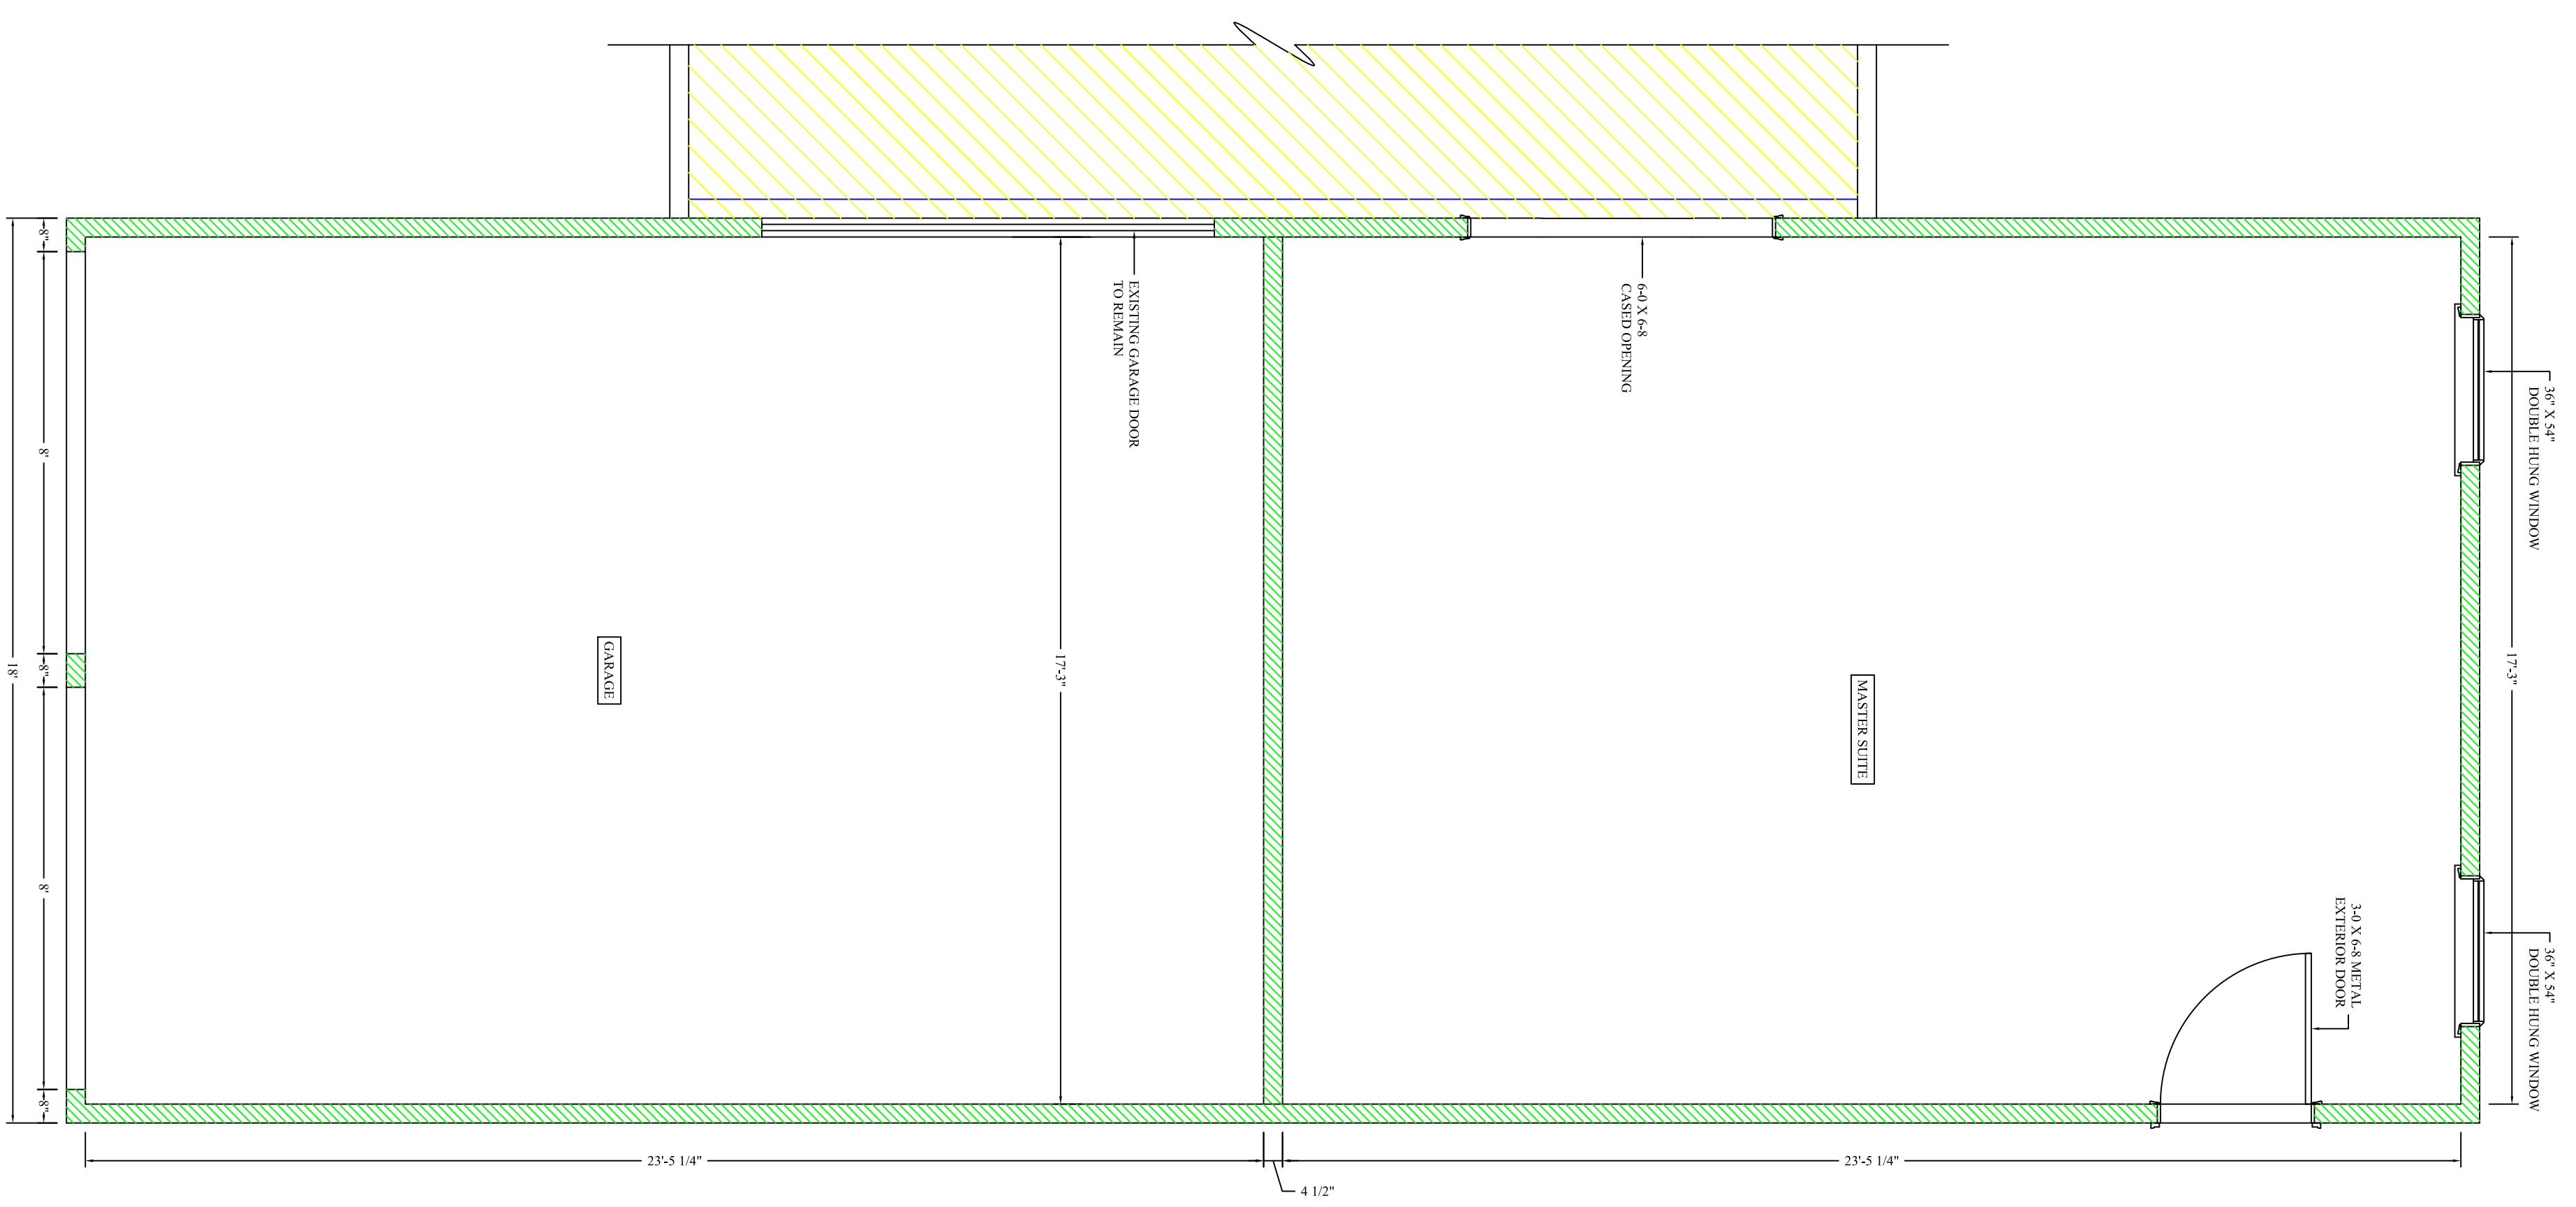

2 PLAN VIEW @ LOWER LEVEL
3/8" = 1'

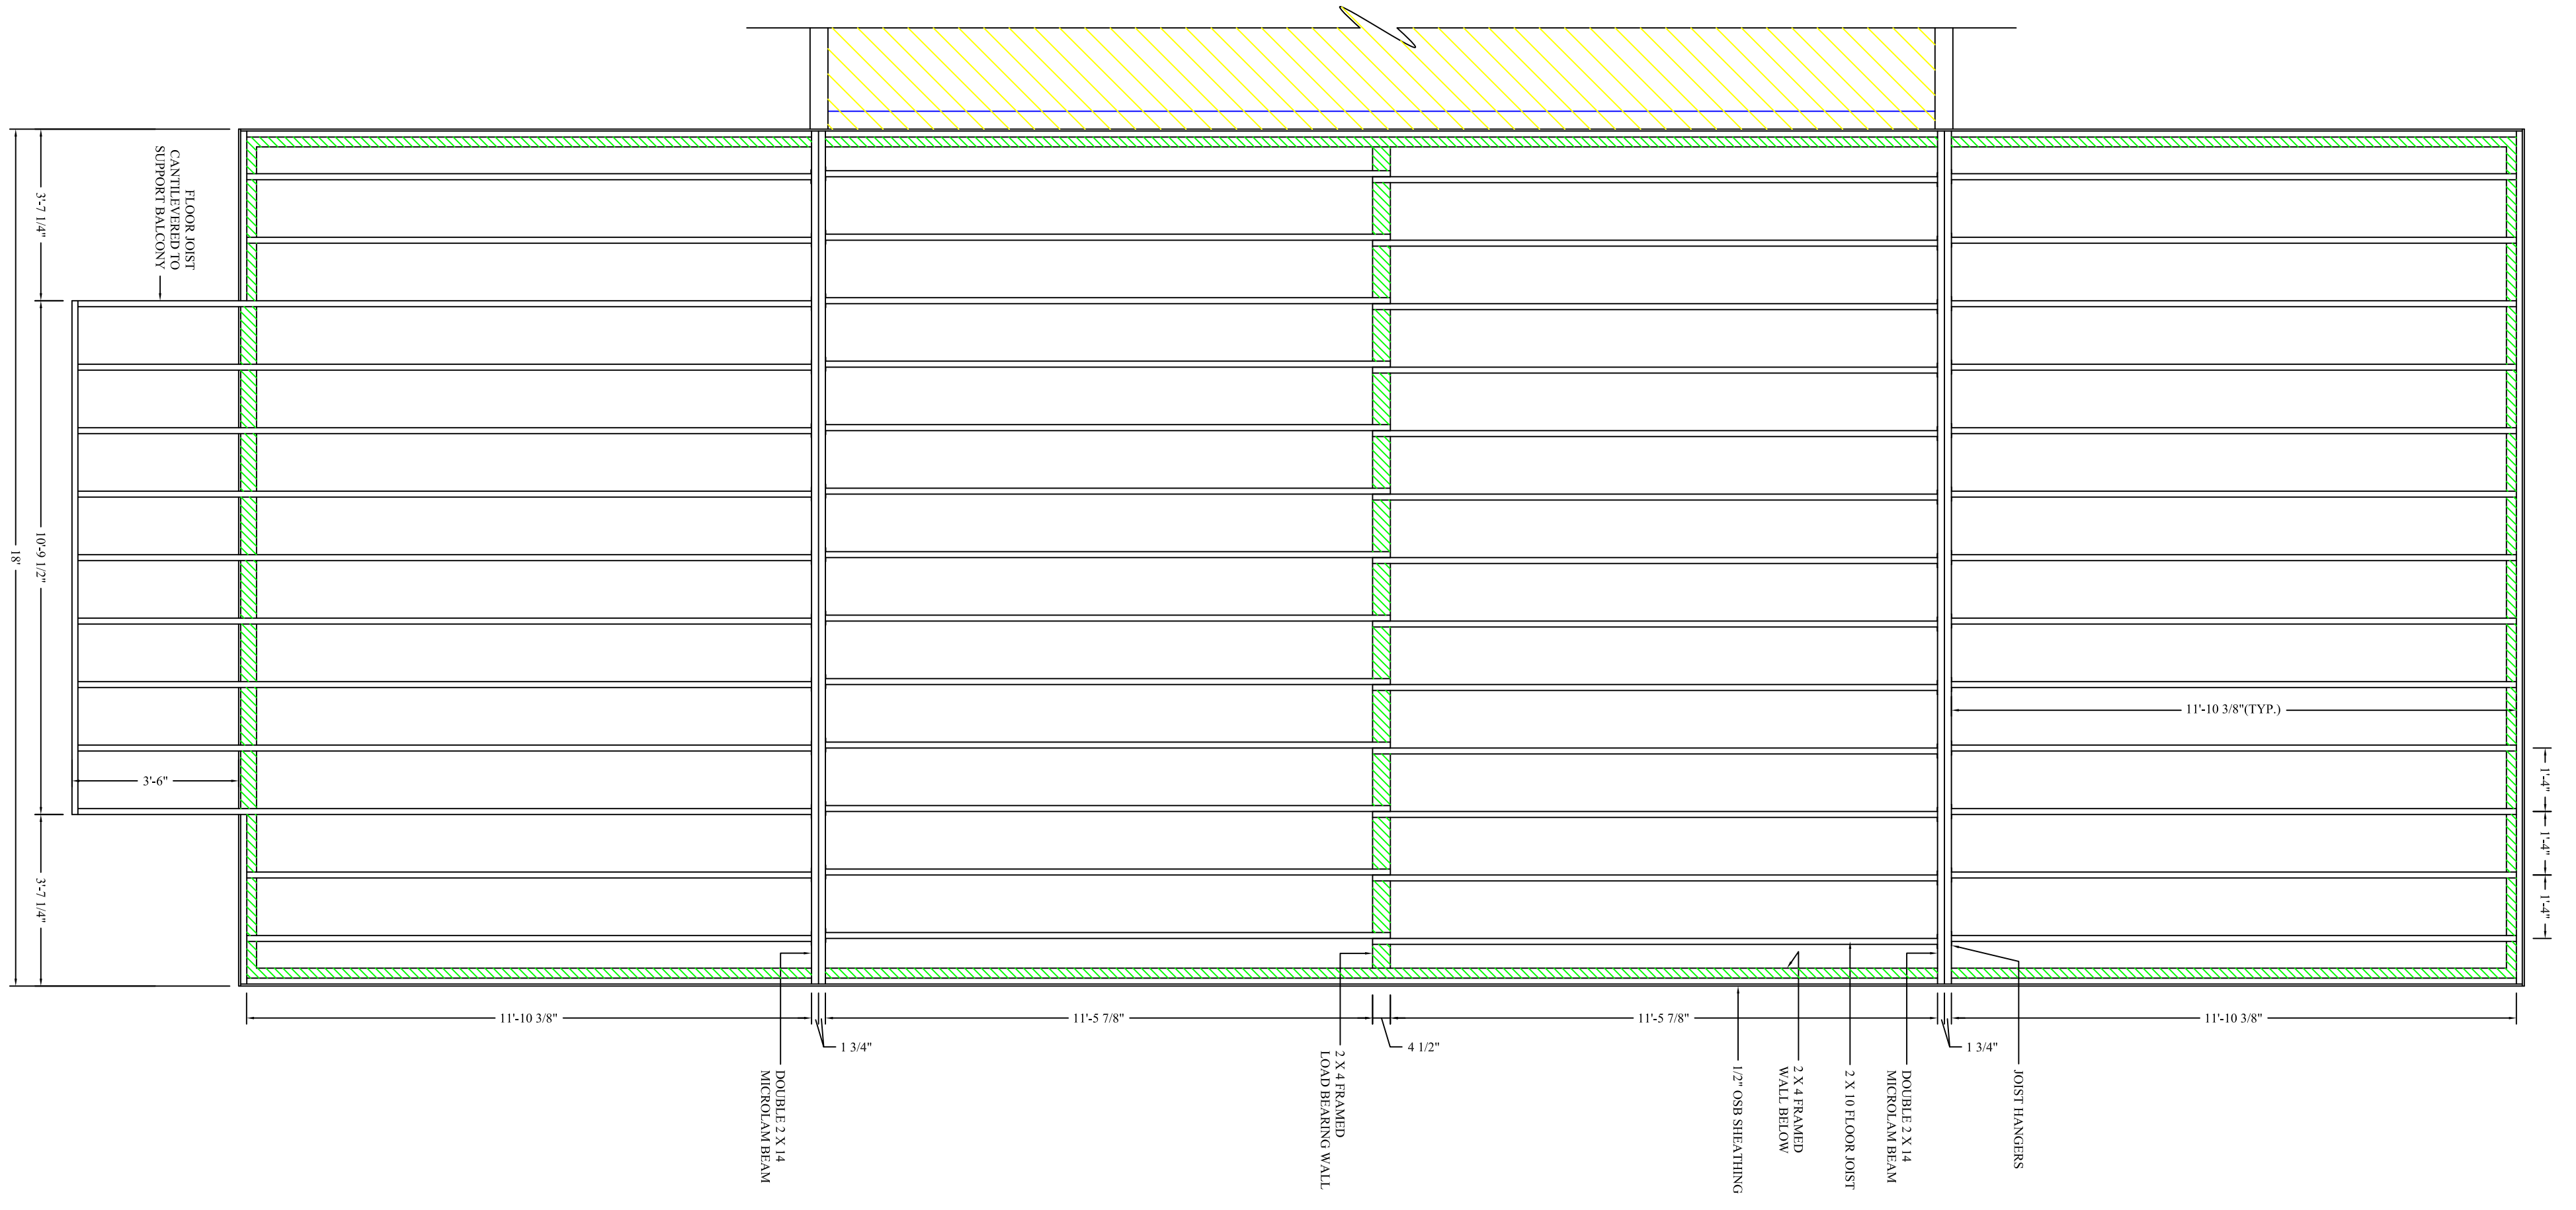

3 LAYOUT @ FLOOR JOIST
3/8" = 1'

YOUR COMPANY NAME/LOGO HERE

APPROVED BY

ADDITION

REVISED

DATE:
4-26-04


JOB #
2396

DRAWN BY
RM


SCALE
NOTED

SHEET #




2

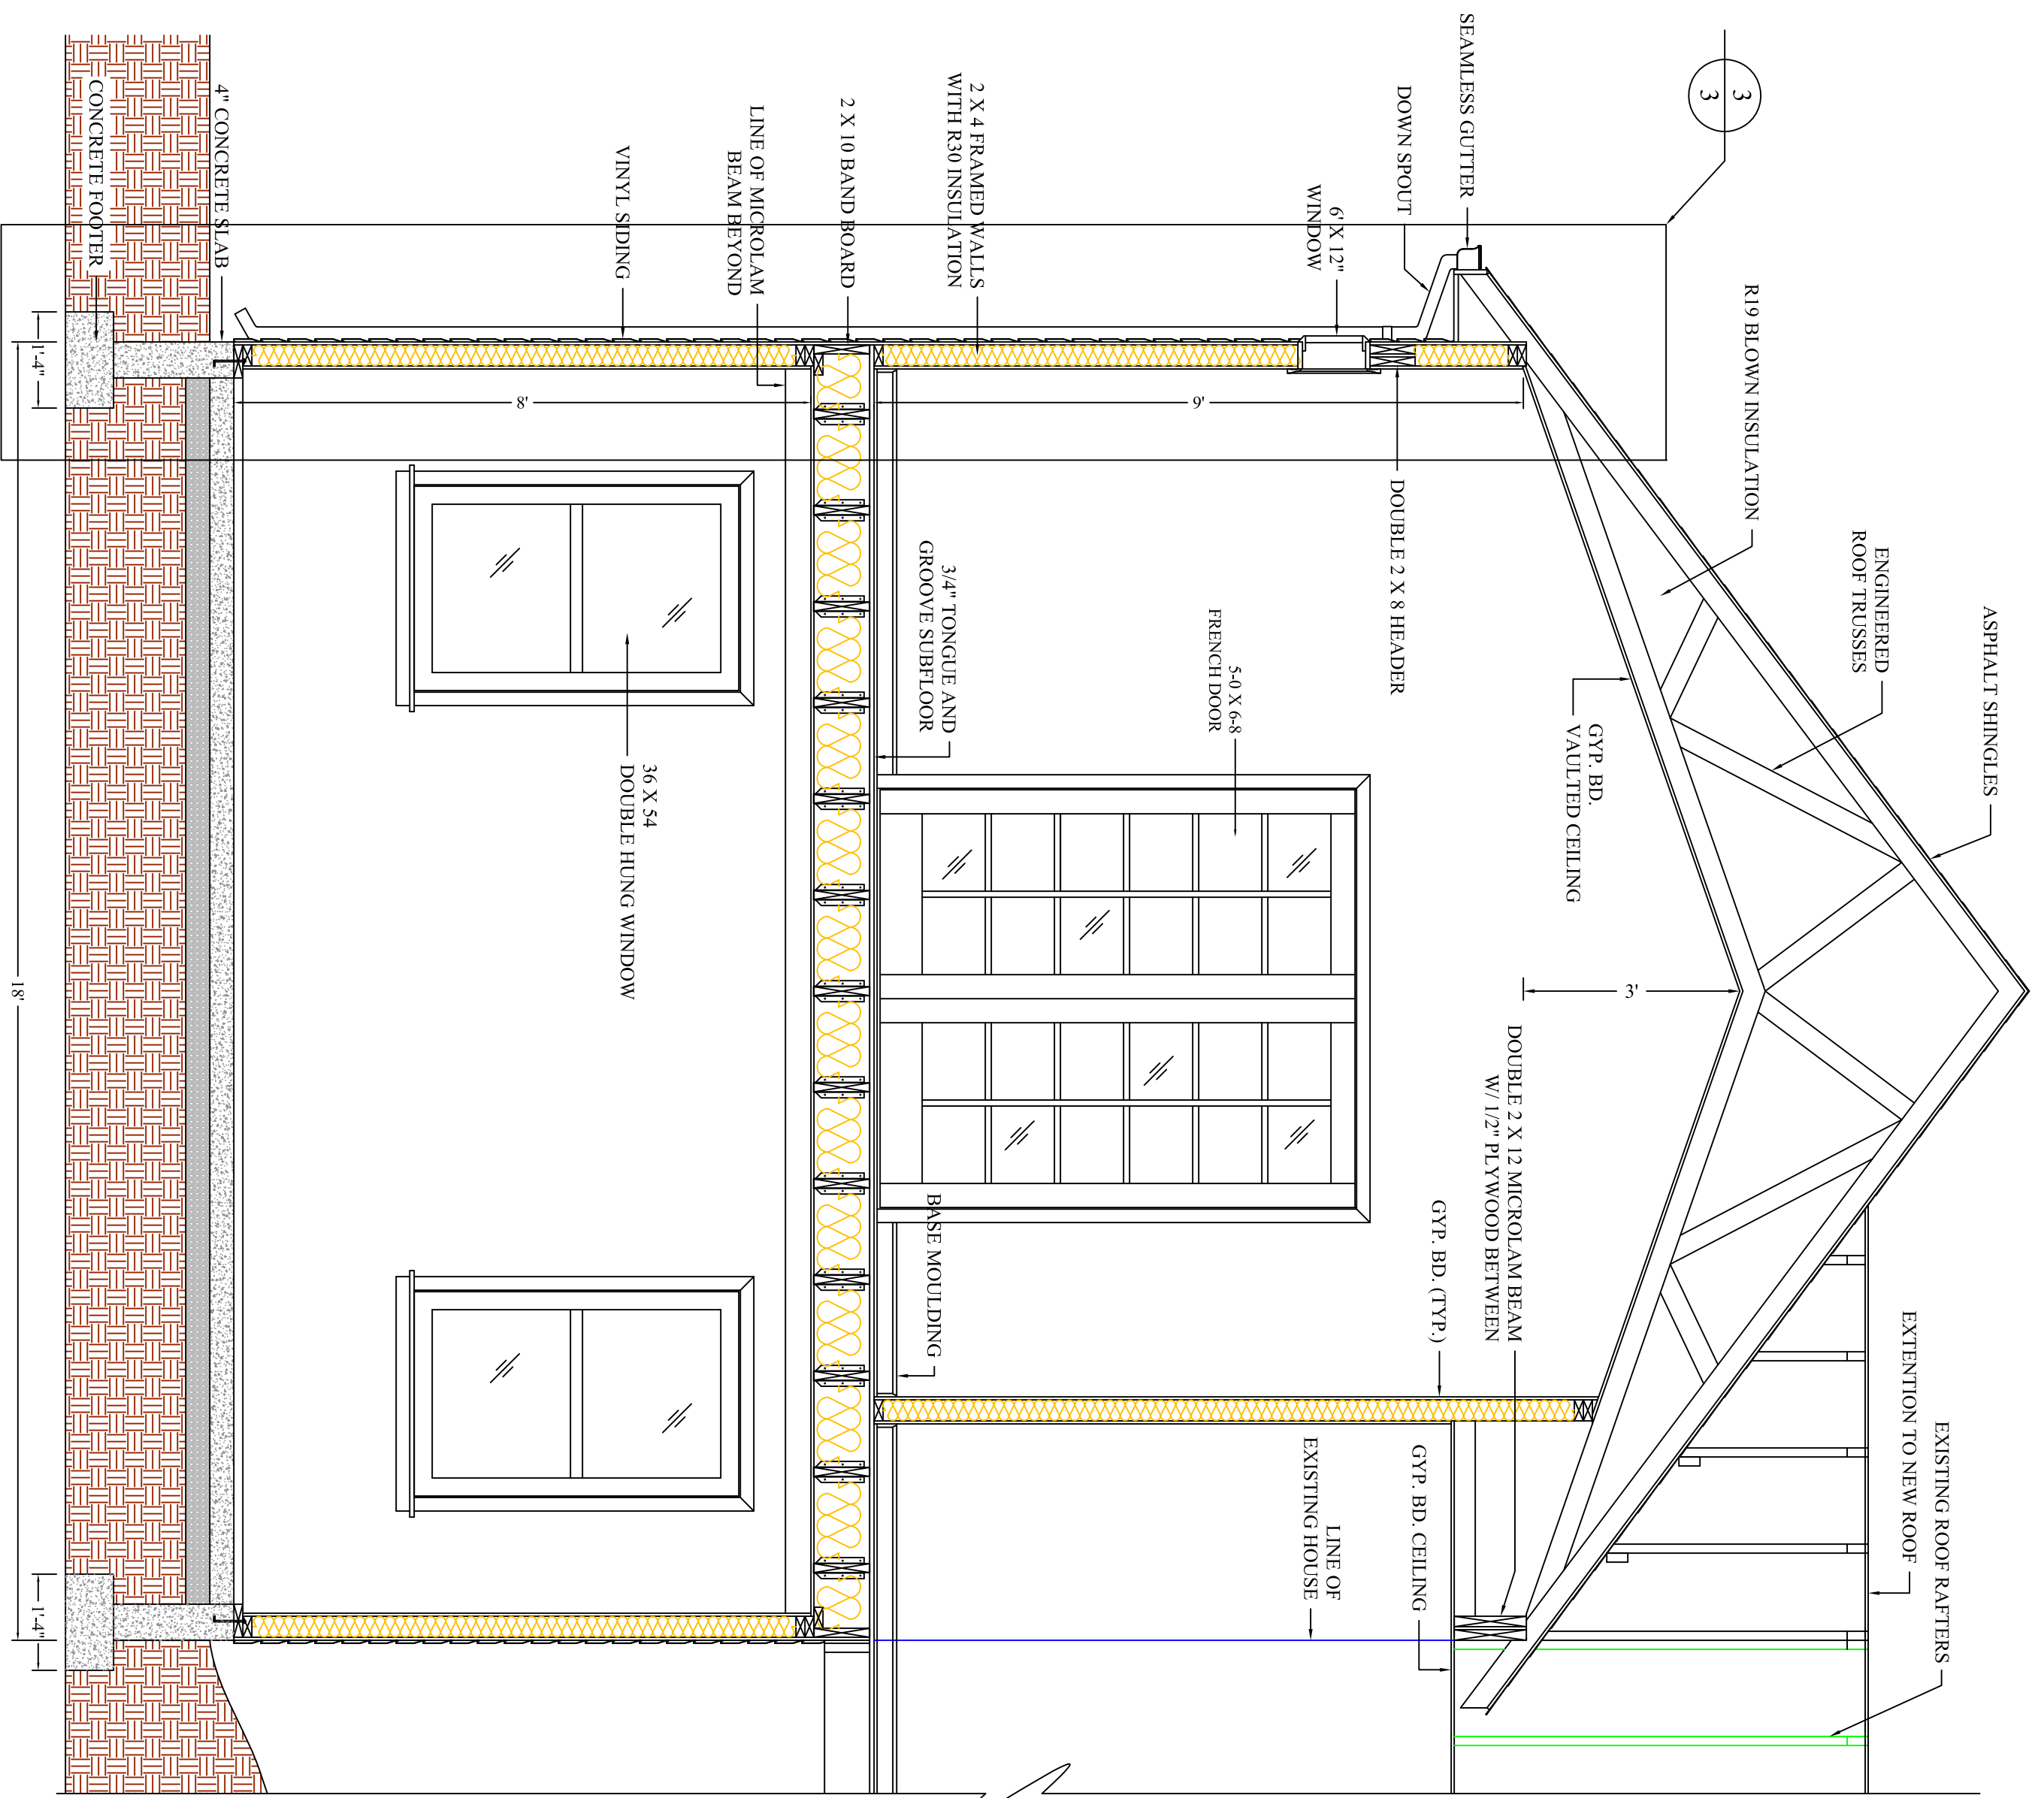


1 SECTION
1/2" = 1'

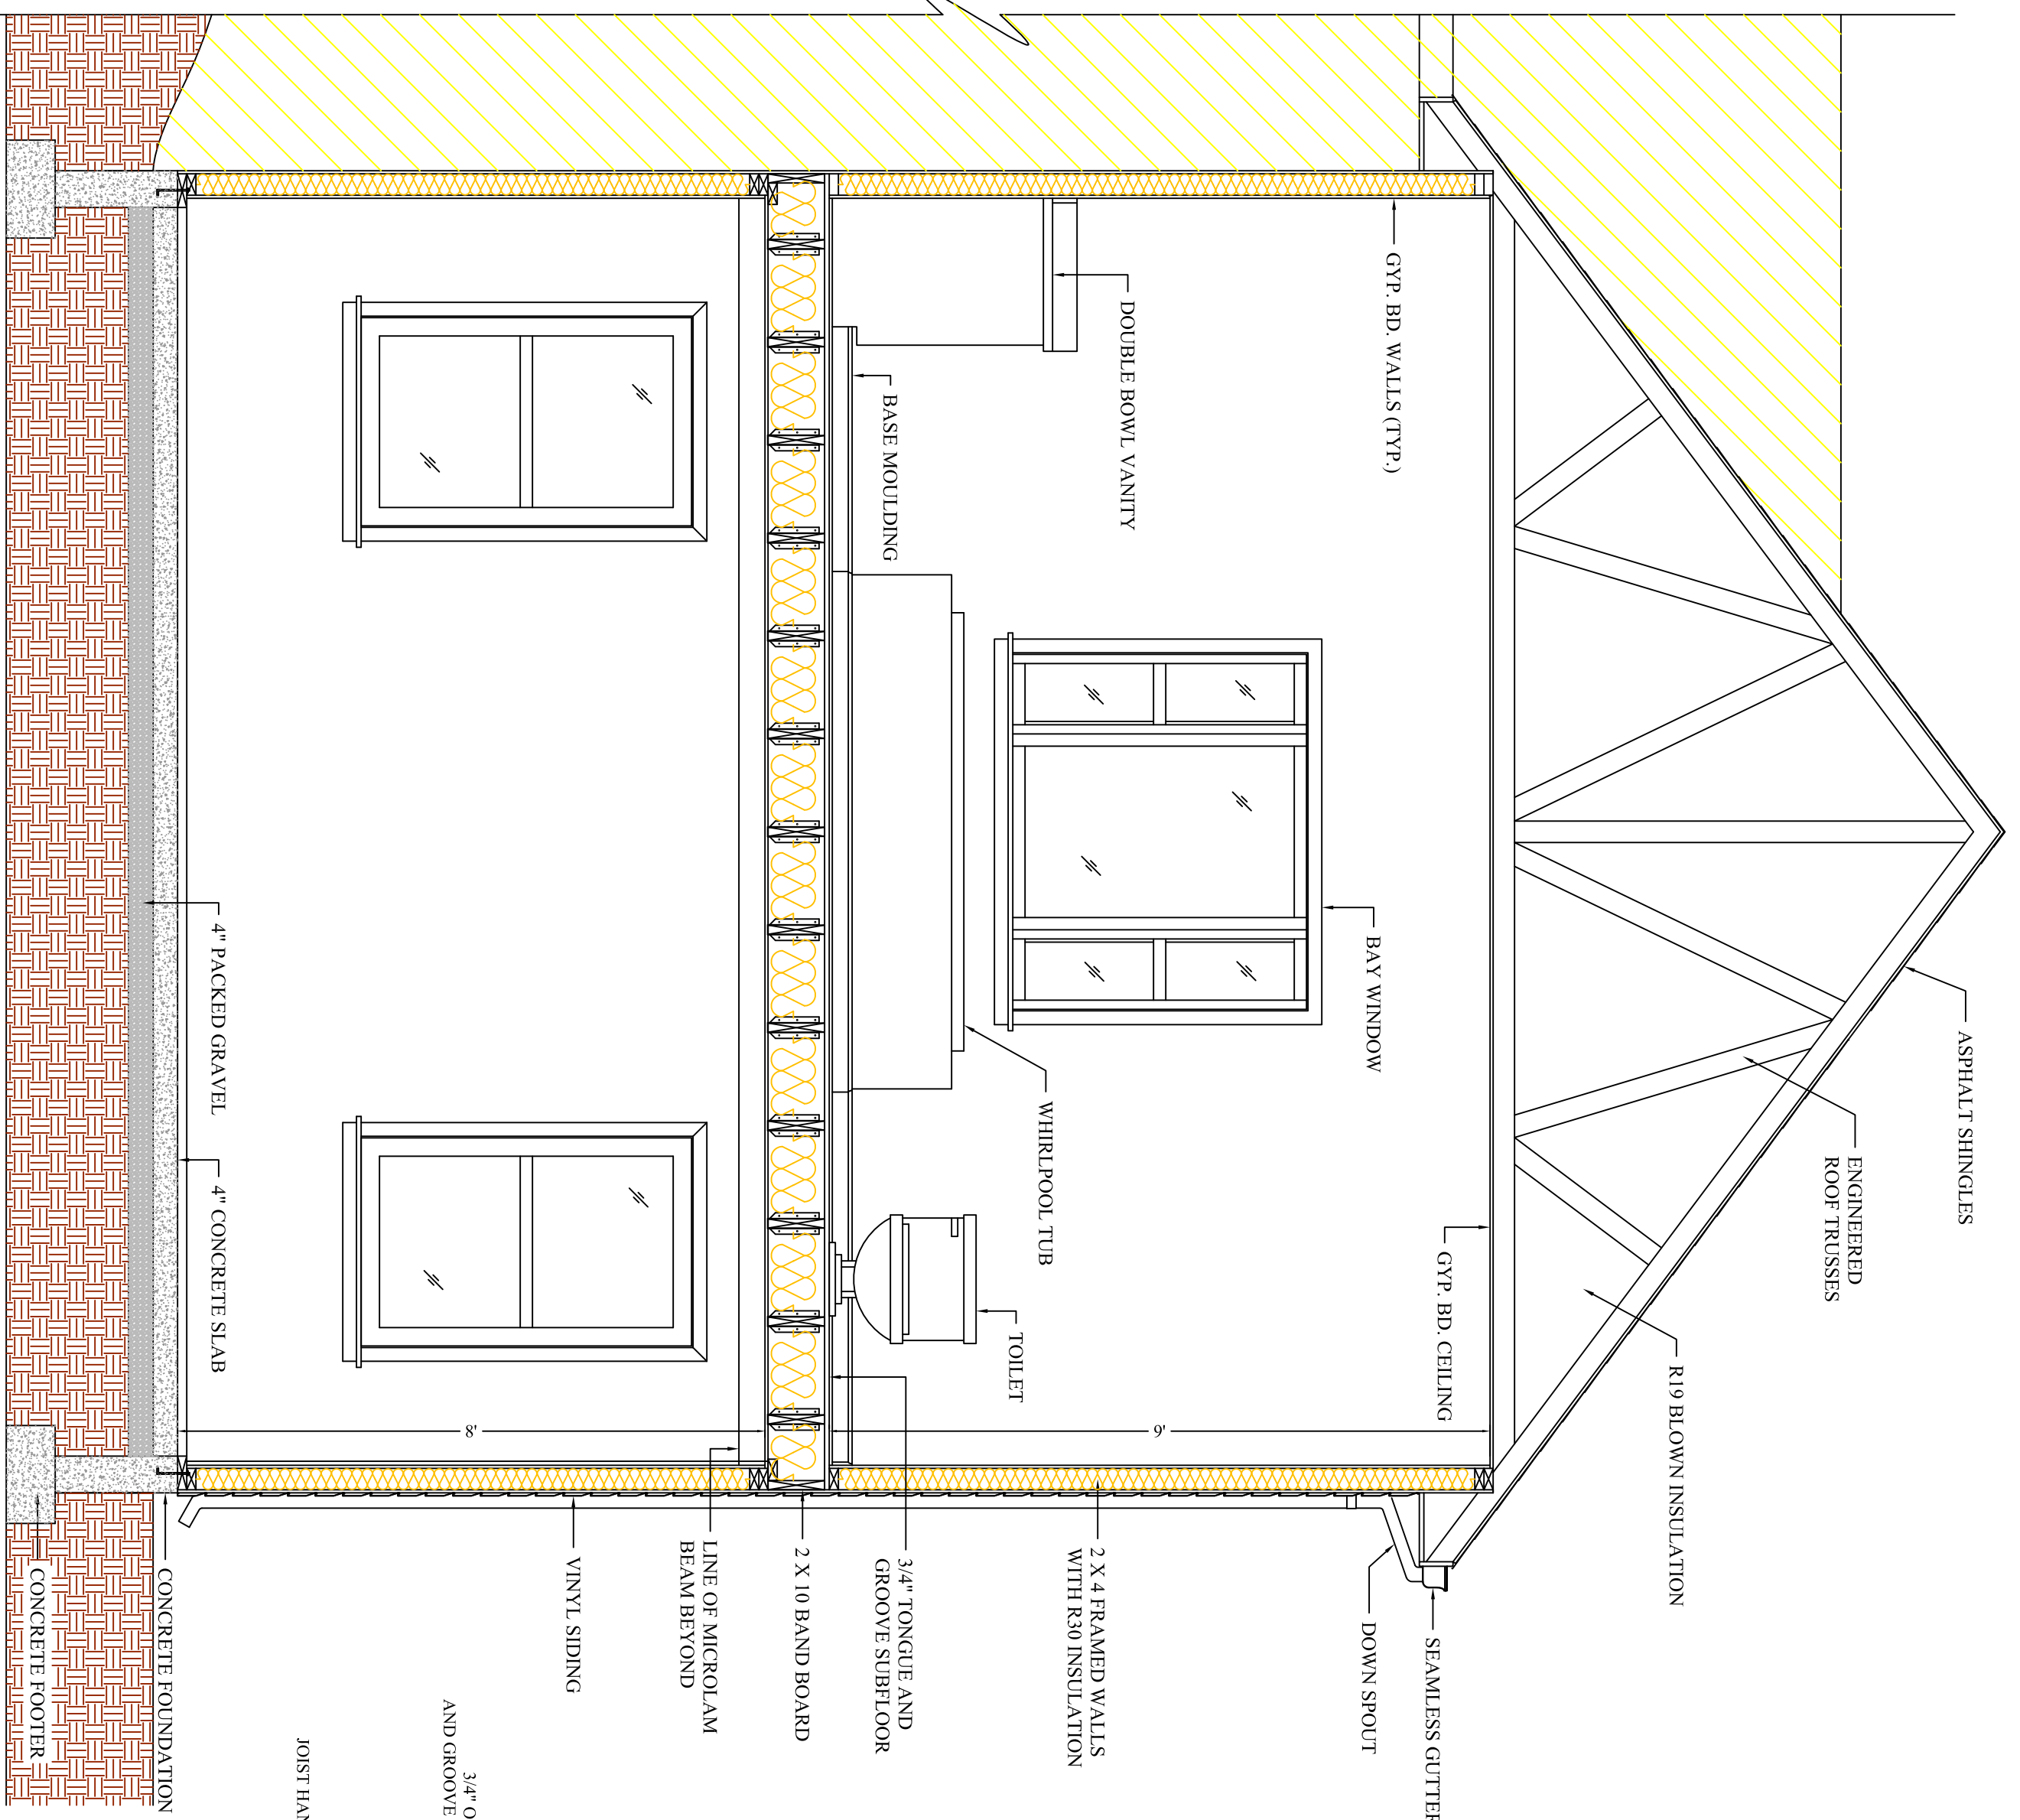

2 SECTION
1/2" = 1'

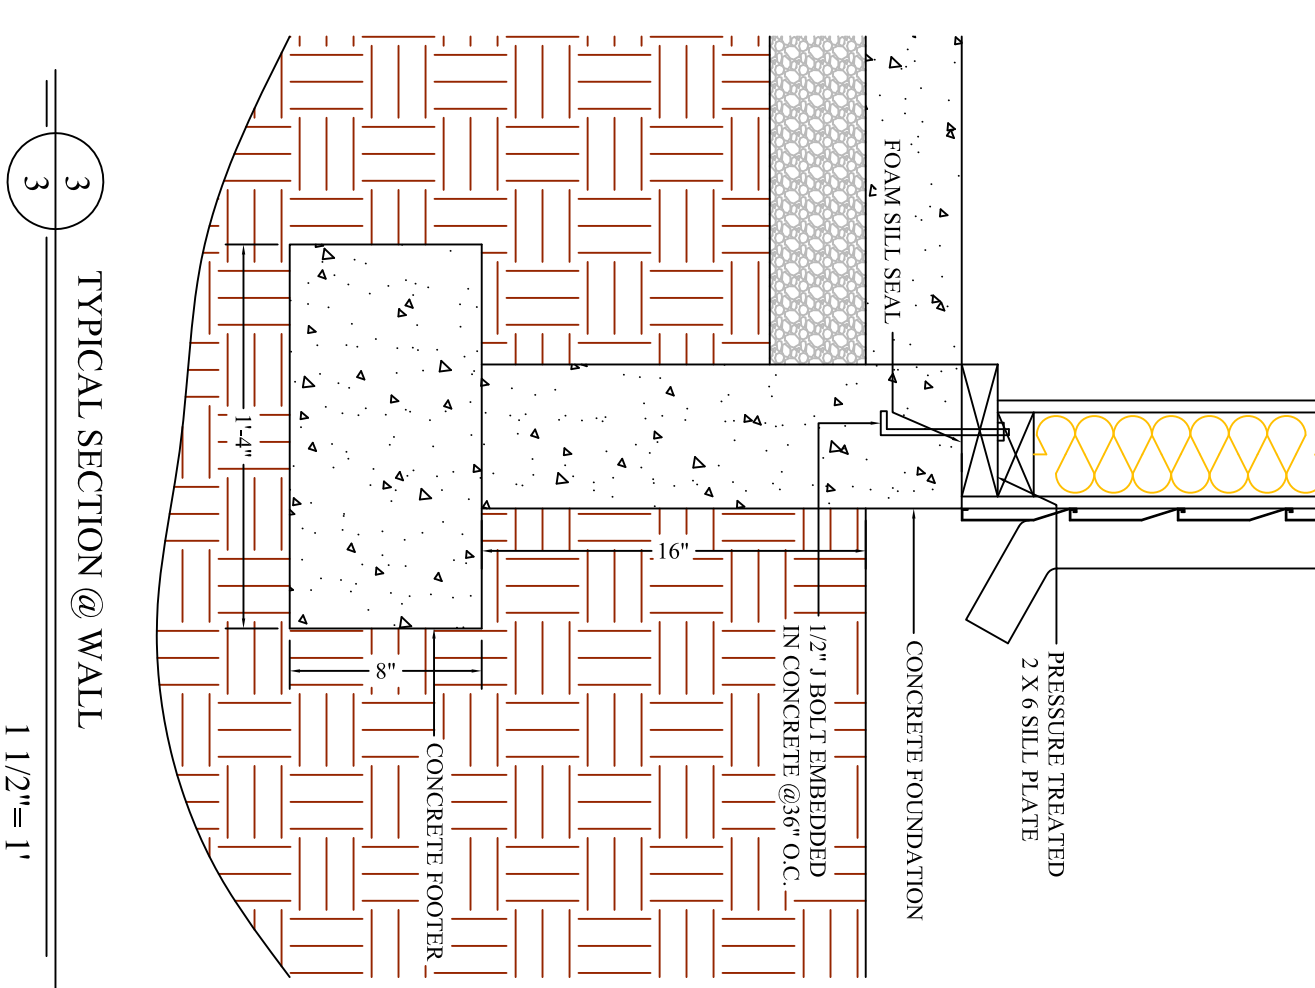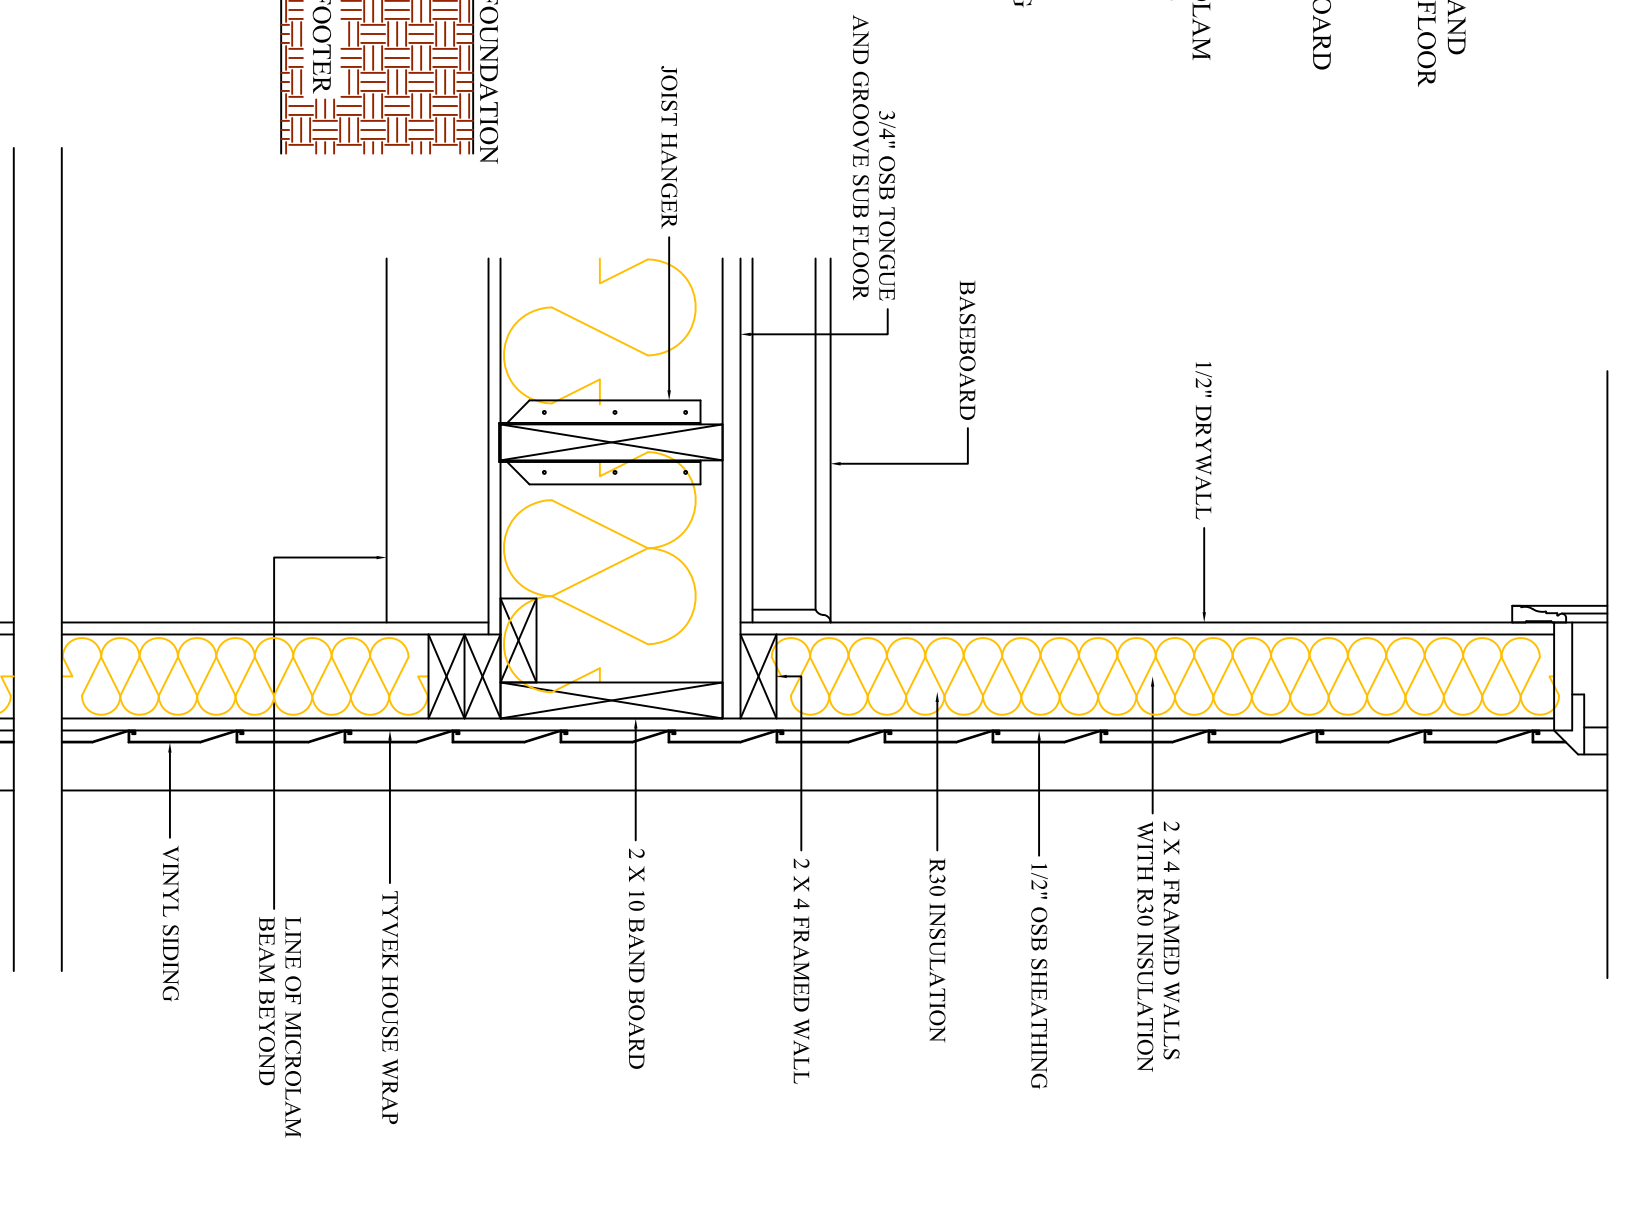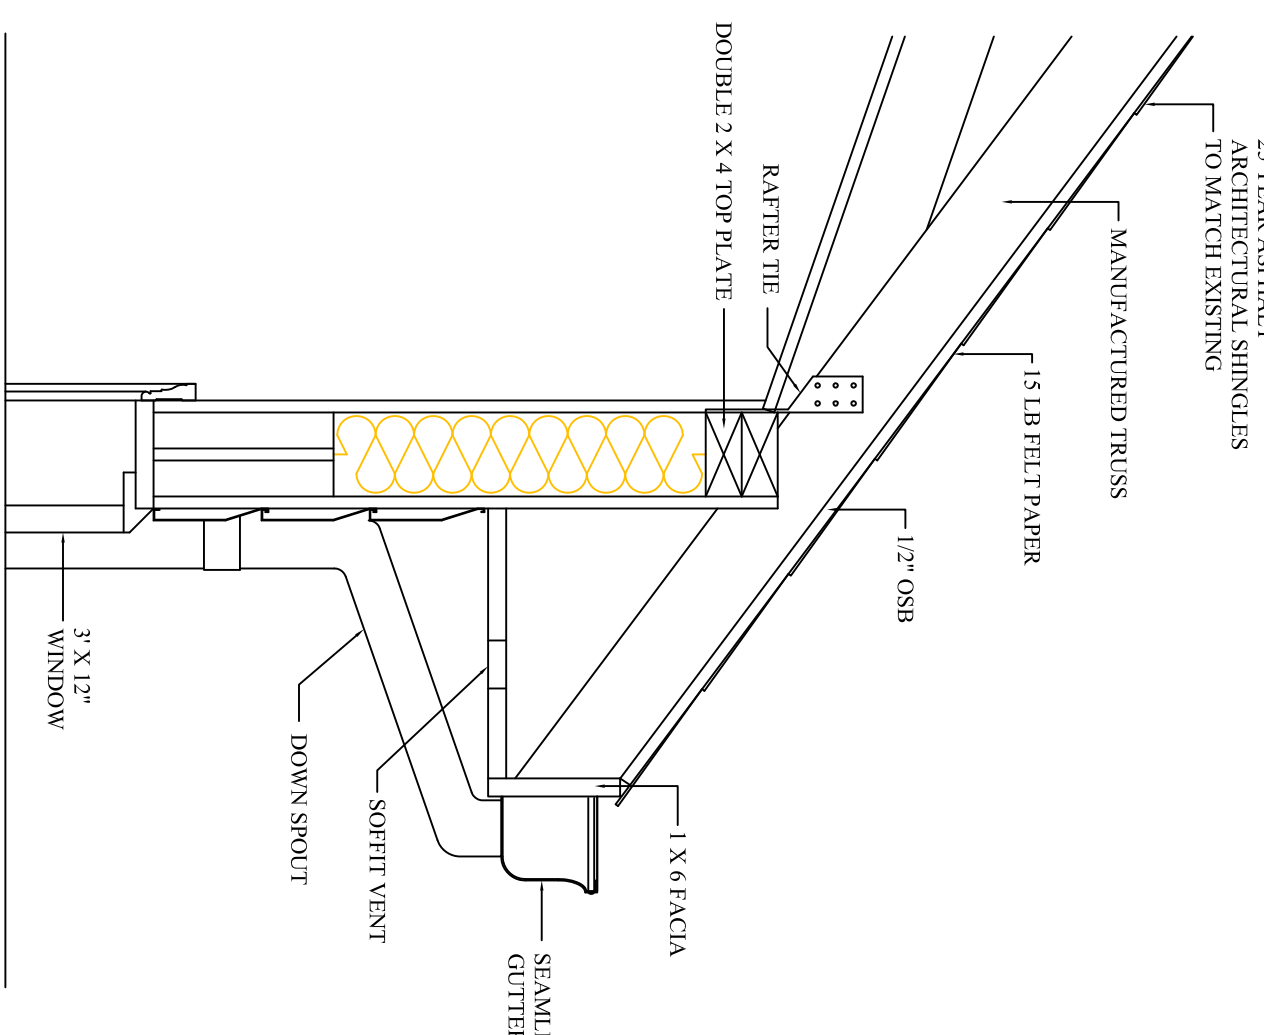

3 SECTION @ WALL
1/2" = 1'

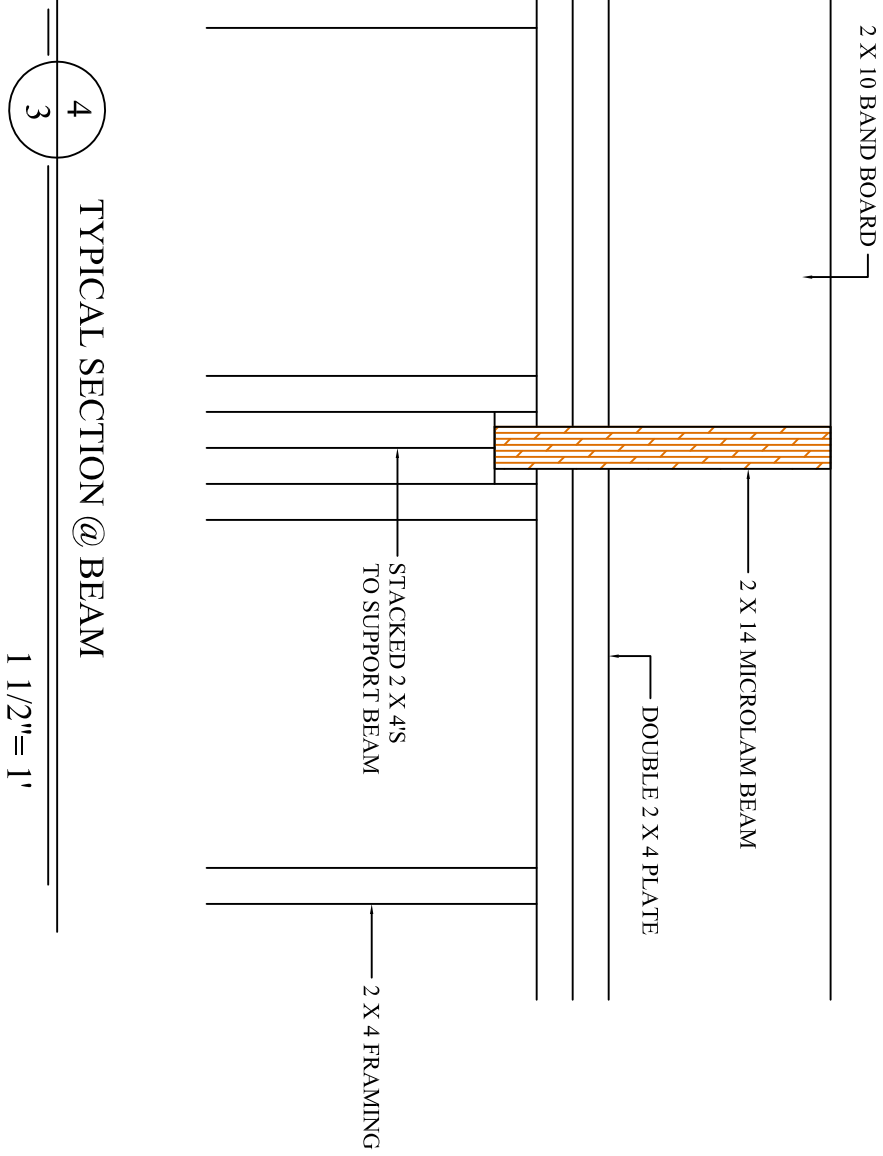

4 TYPICAL SECTION @ BEAM
1/2" = 1'

YOUR COMPANY NAME/LOGO HERE

APPROVED BY

ADDITION

REVISED

DATE:
4-26-04

JOB #
2396

DRAWN BY
RM

SCALE
NOTED

SHEET #

3