




1 FLOOR PLAN @ ADDITION
1/4" = 1'

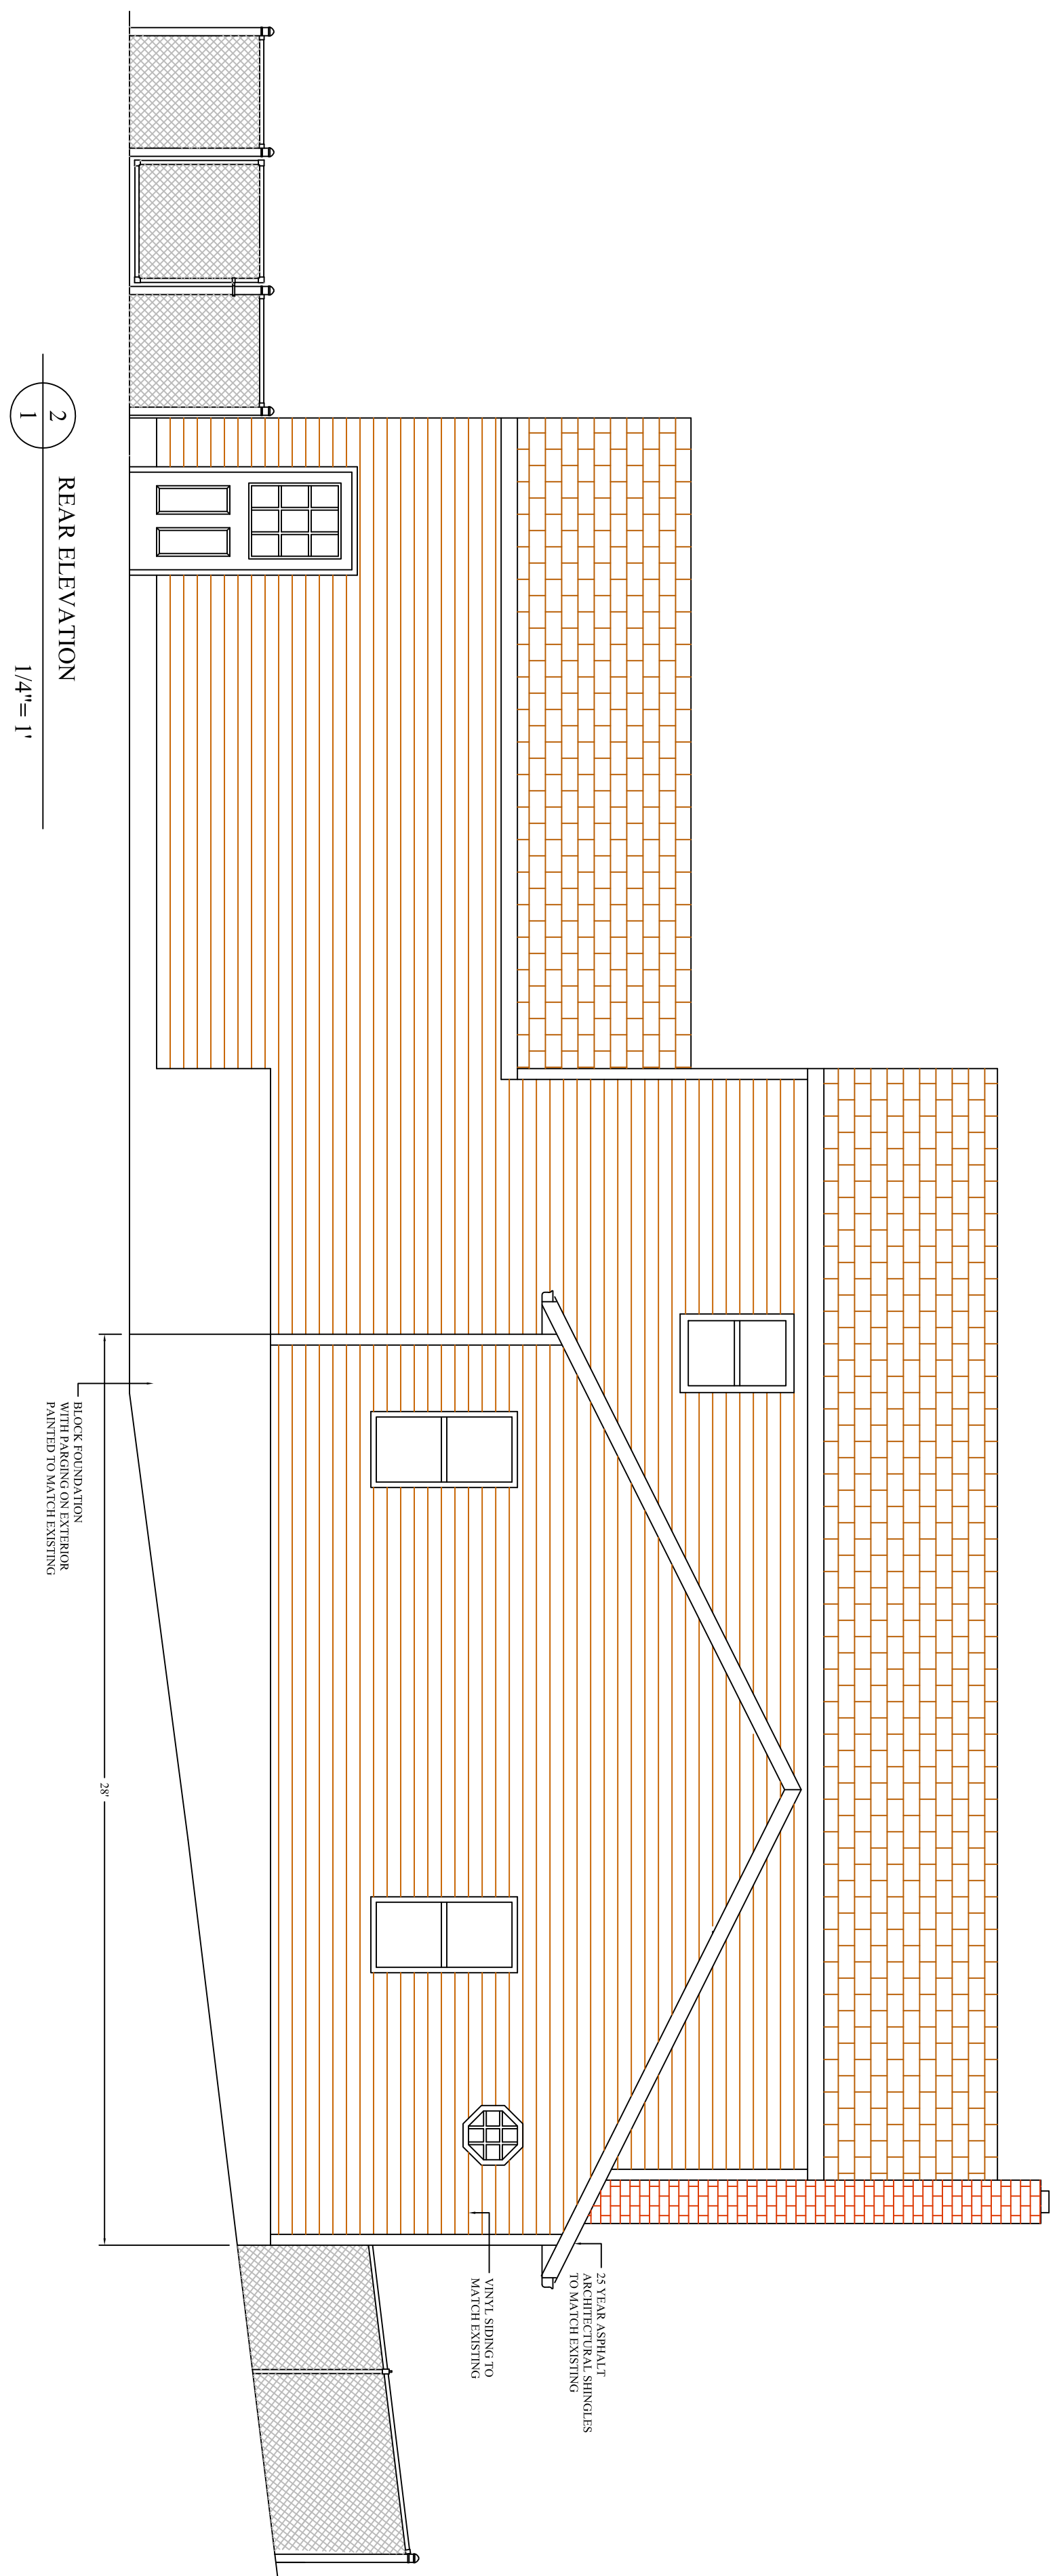

2 REAR ELEVATION
1/4" = 1'

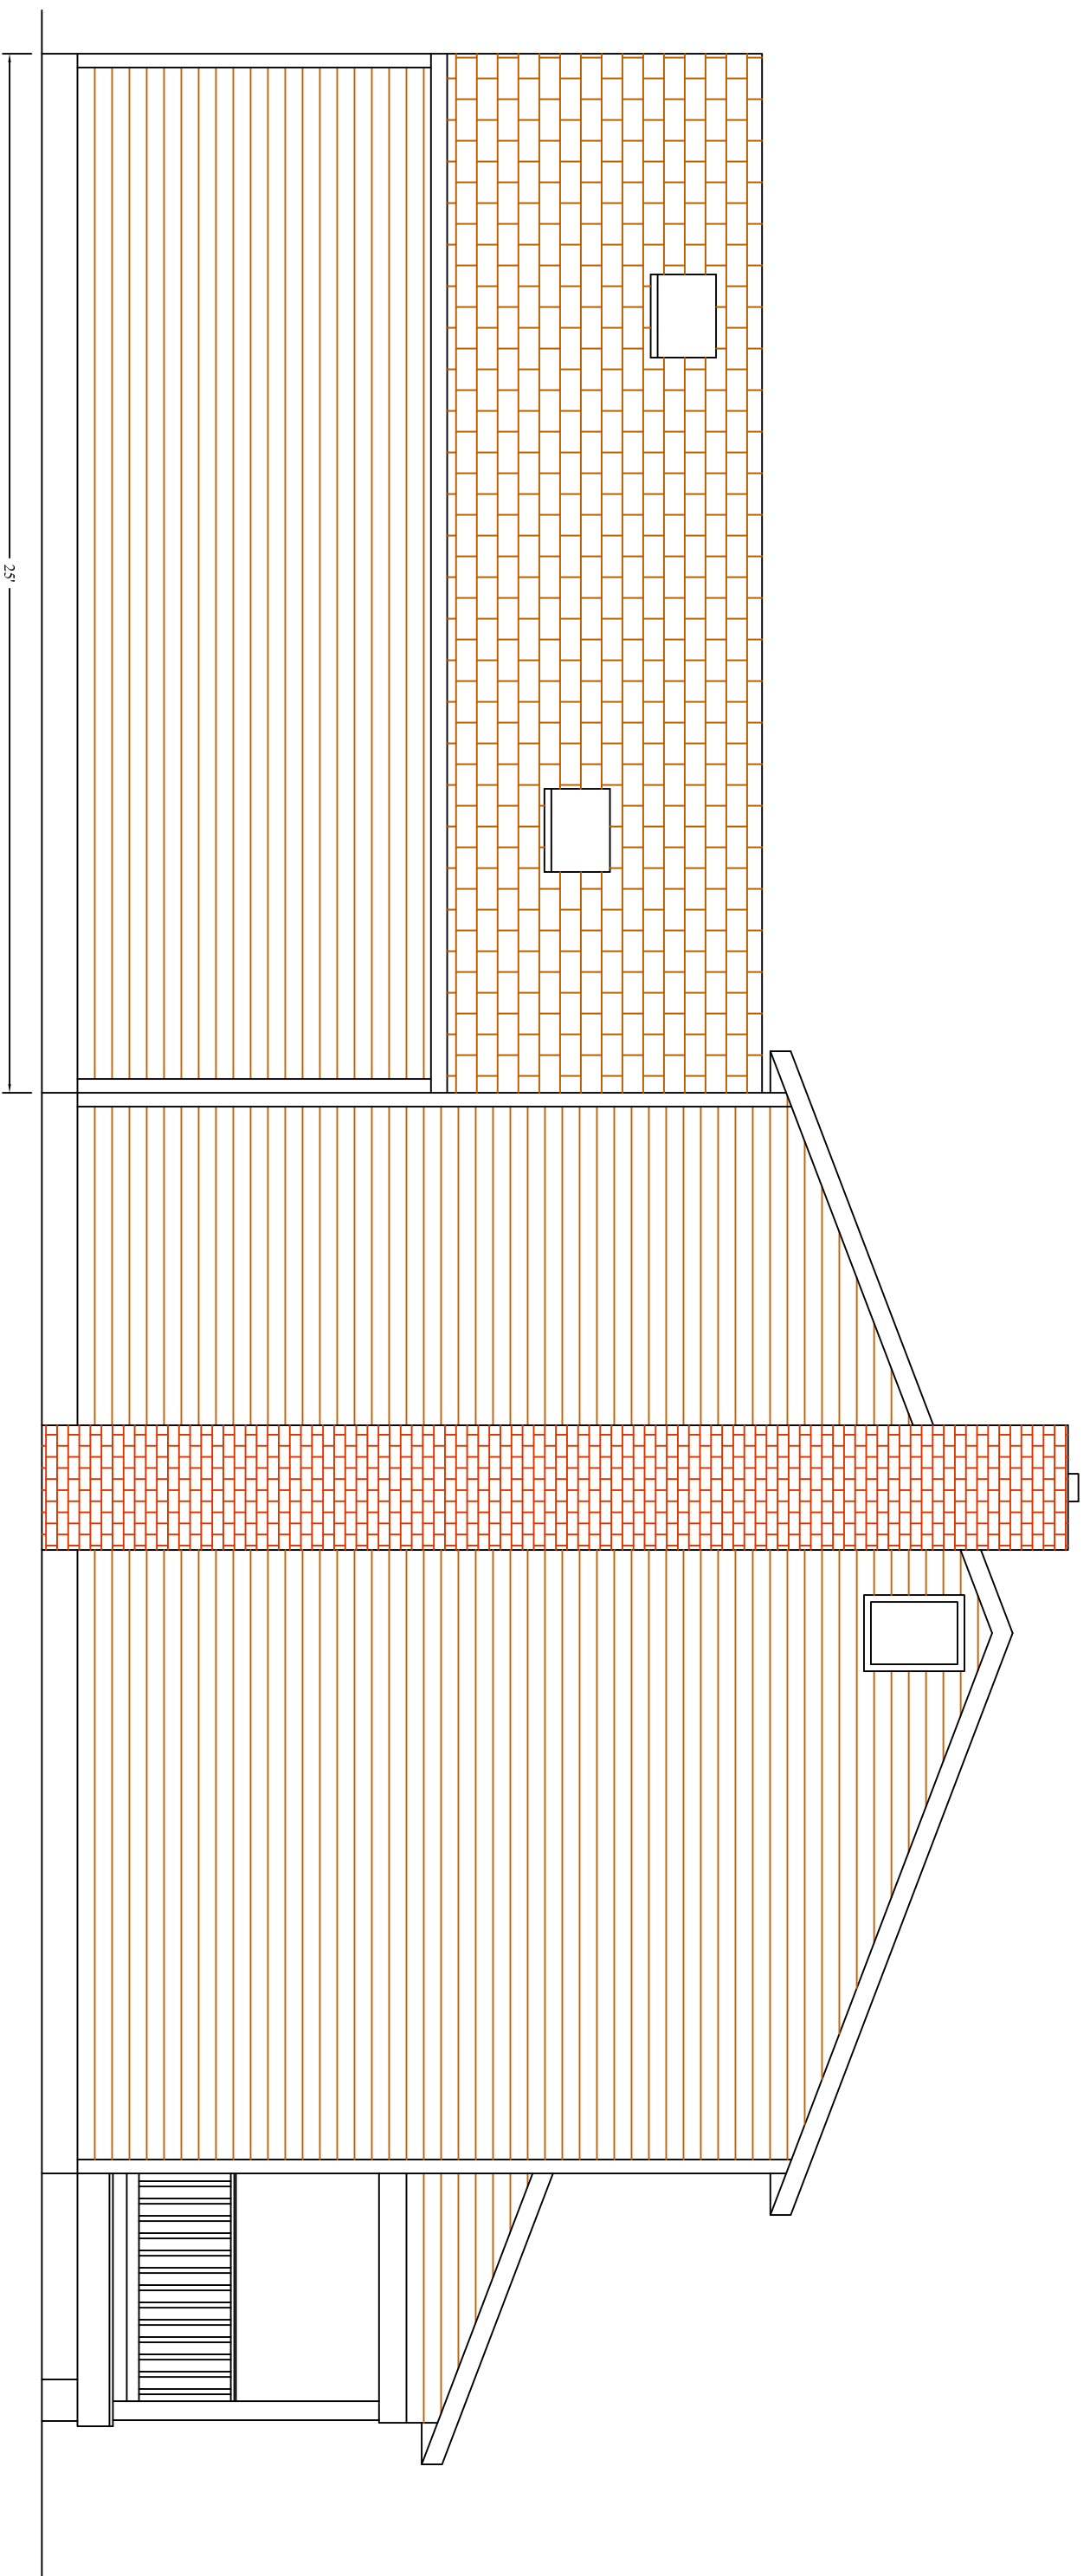

3 SIDE ELEVATION
1/4" = 1'

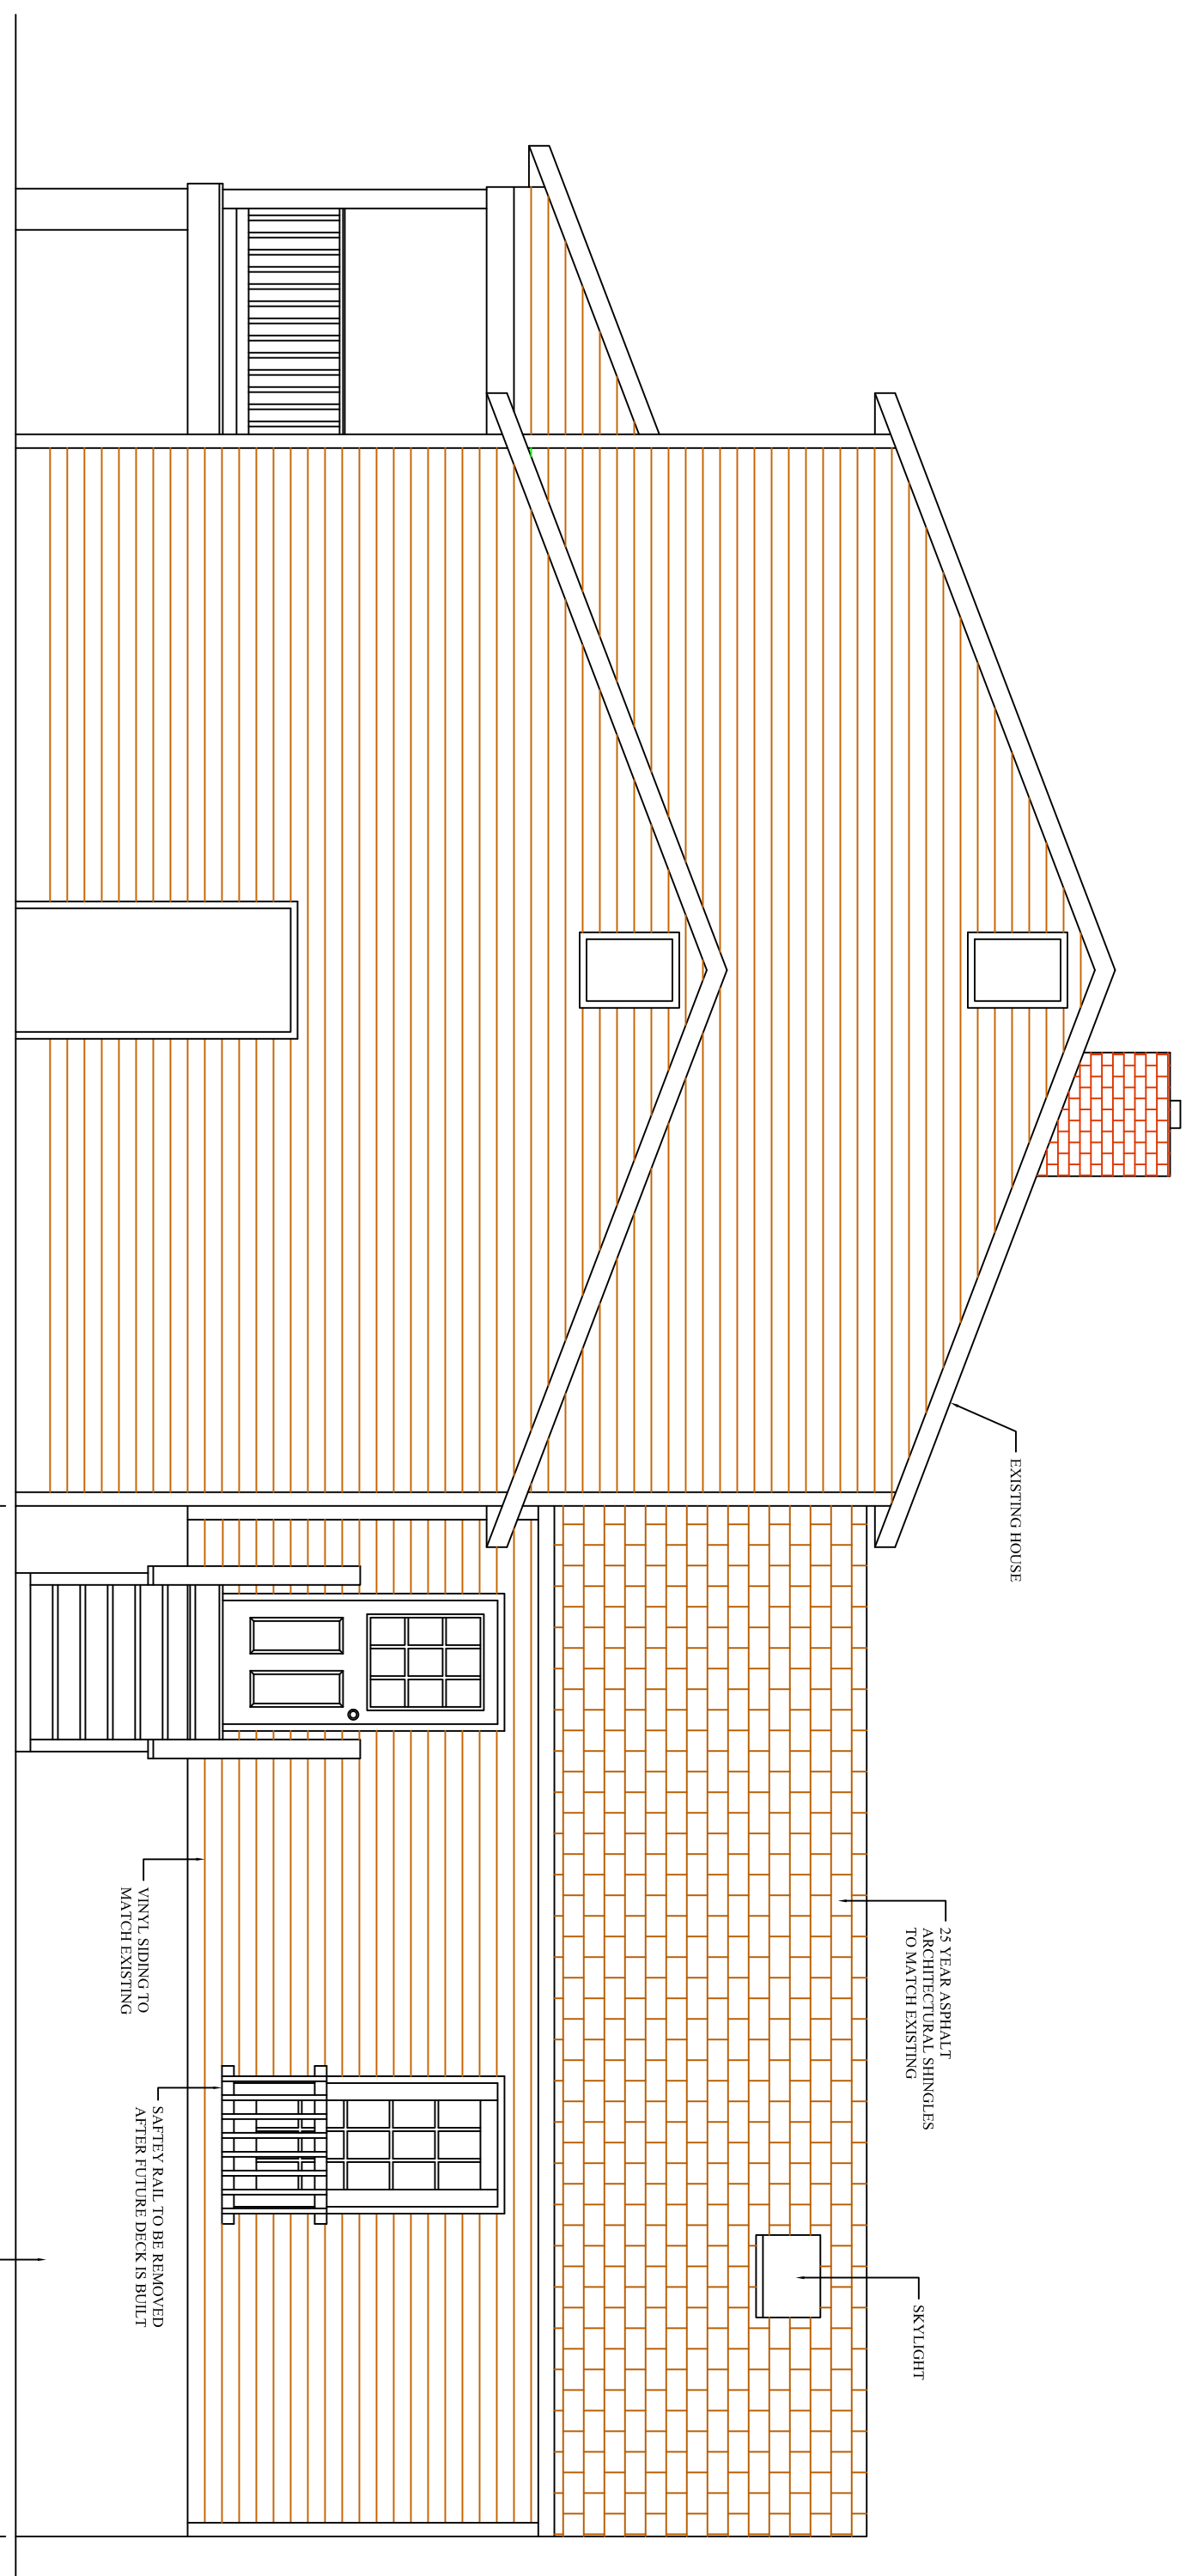

4 SIDE ELEVATION
1/4" = 1'

YOUR COMPANY NAME
AND LOGO HERE

HOME ADDITION

REVISED

DATE:
2-20-05

JOB #

DRAWN BY
RM

SCALE
NOTED

SHEET #

1

