

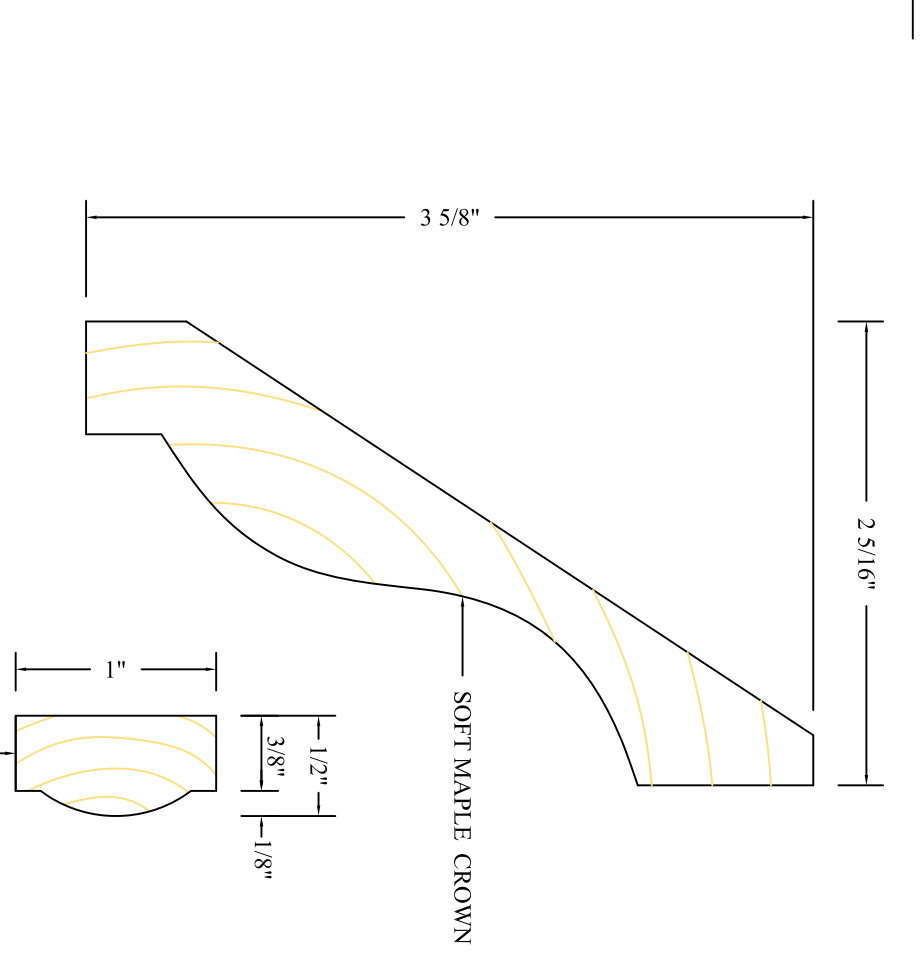
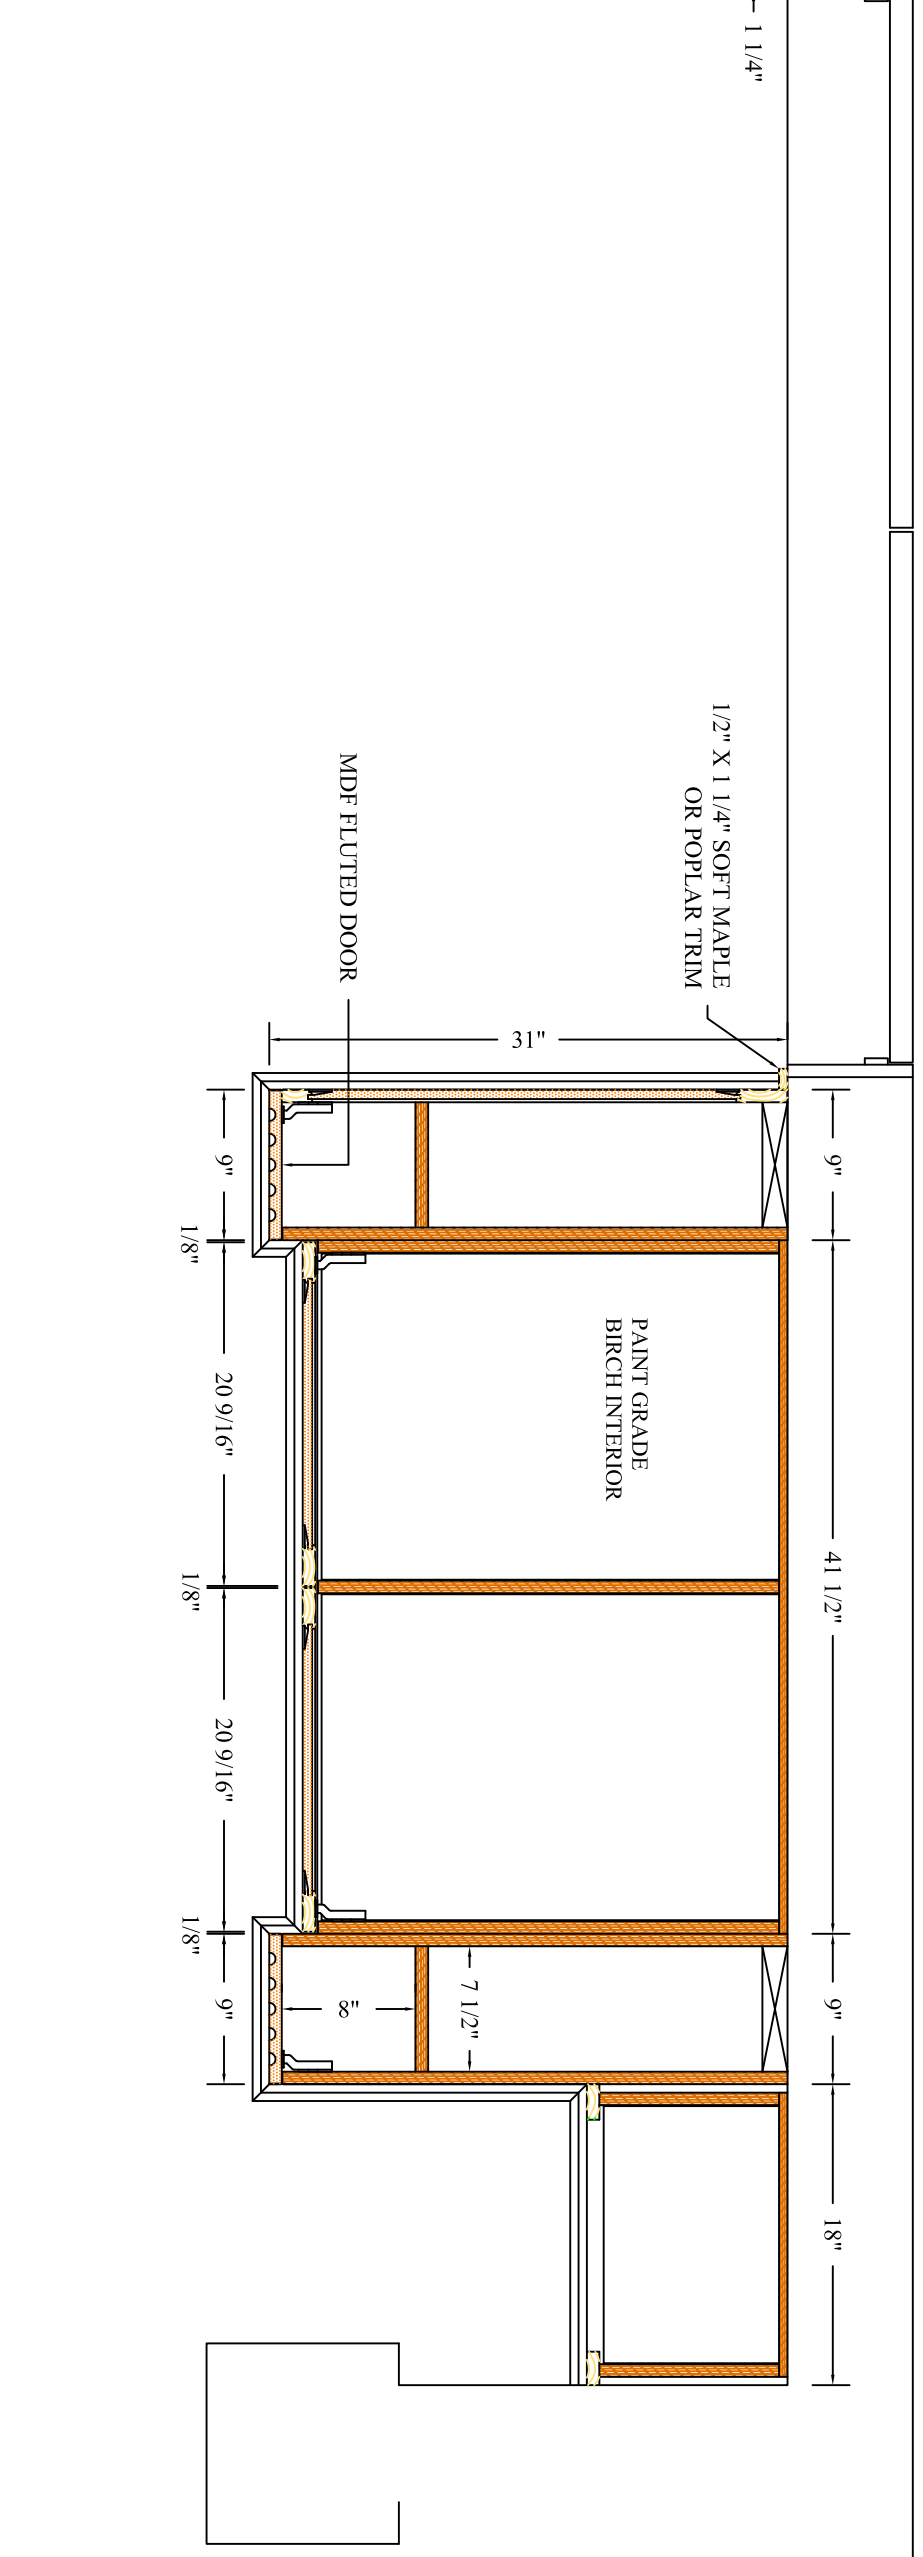
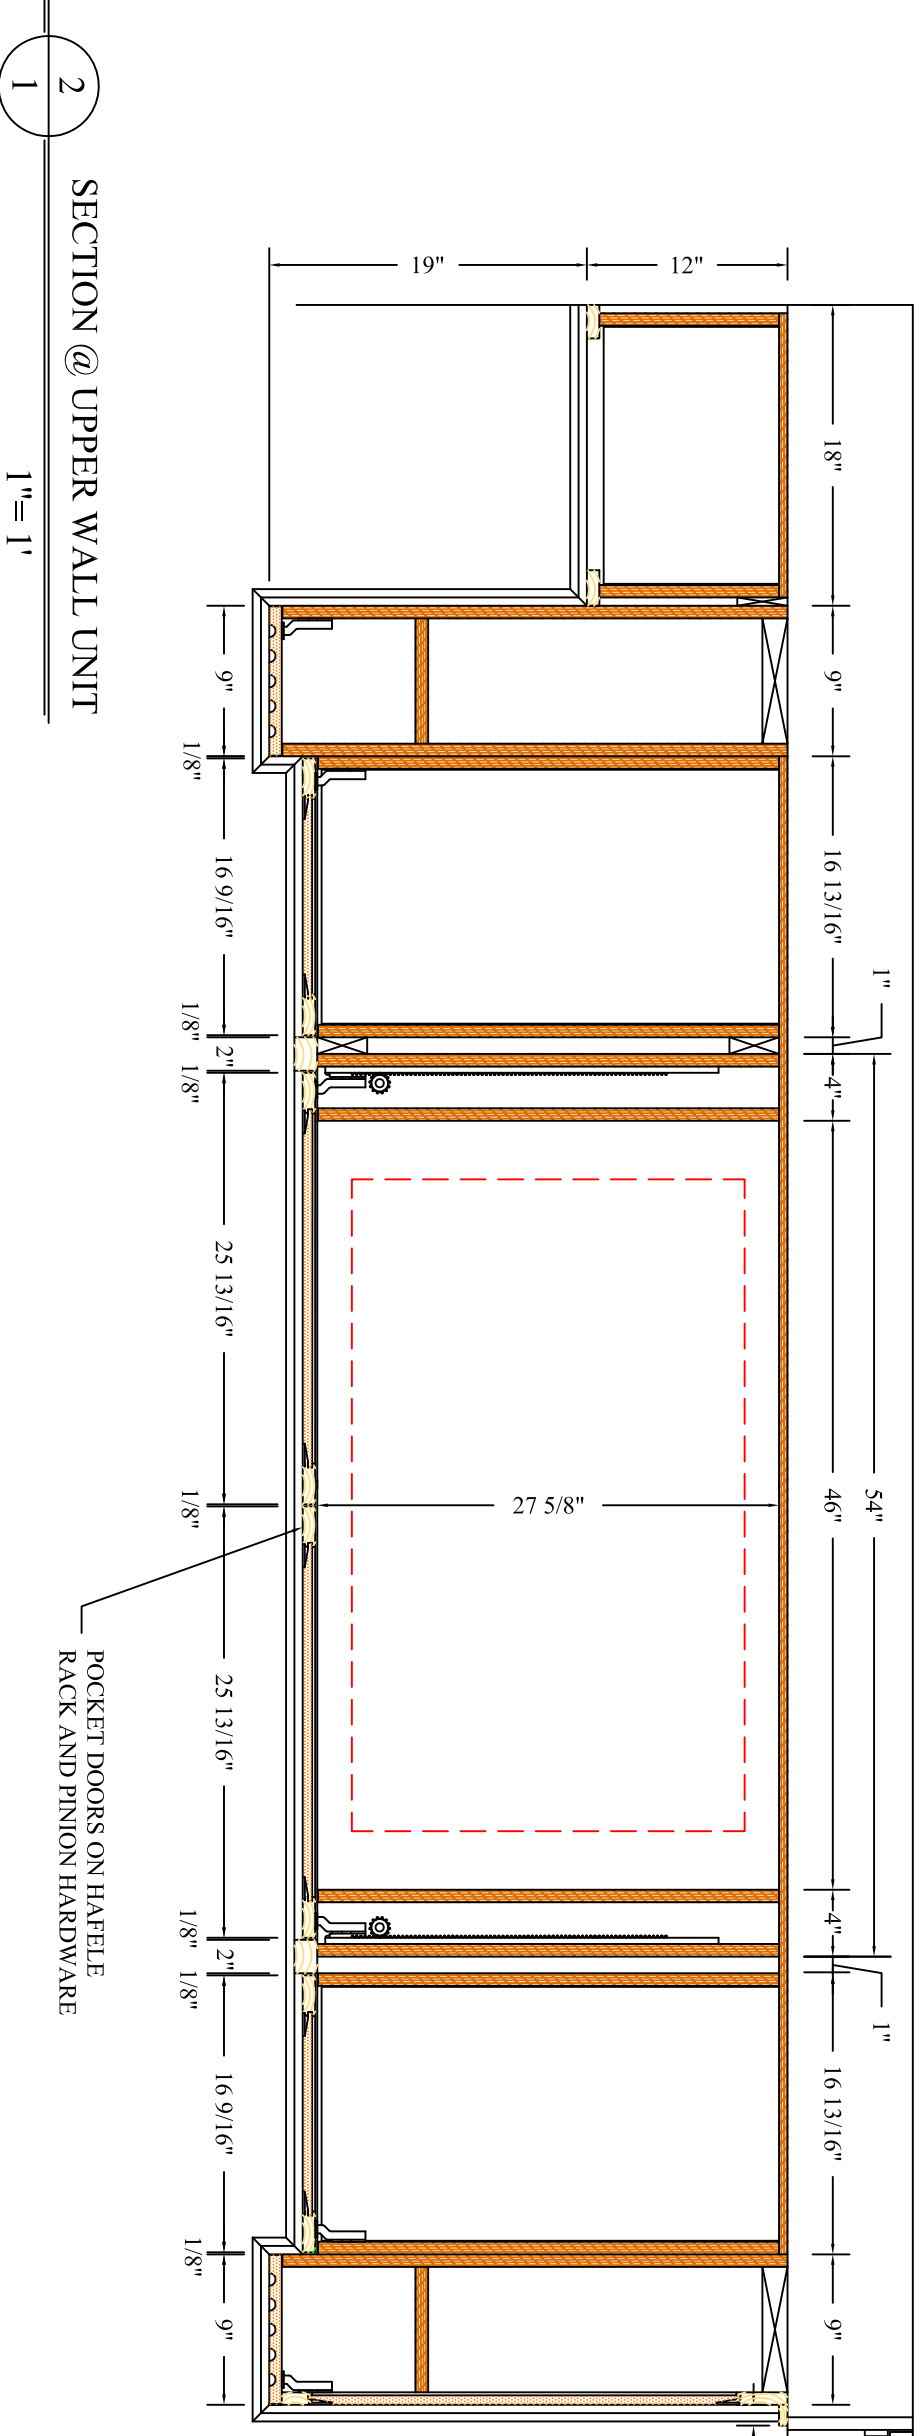
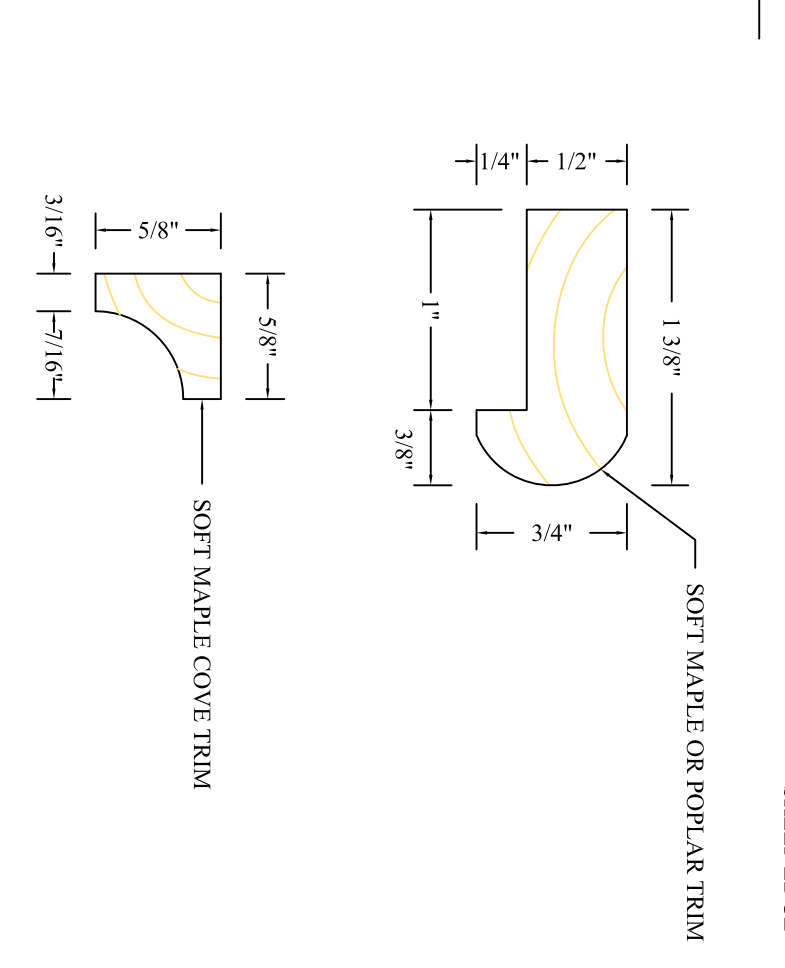


1 ELEVATION @ WALL UNIT
1" = 1'

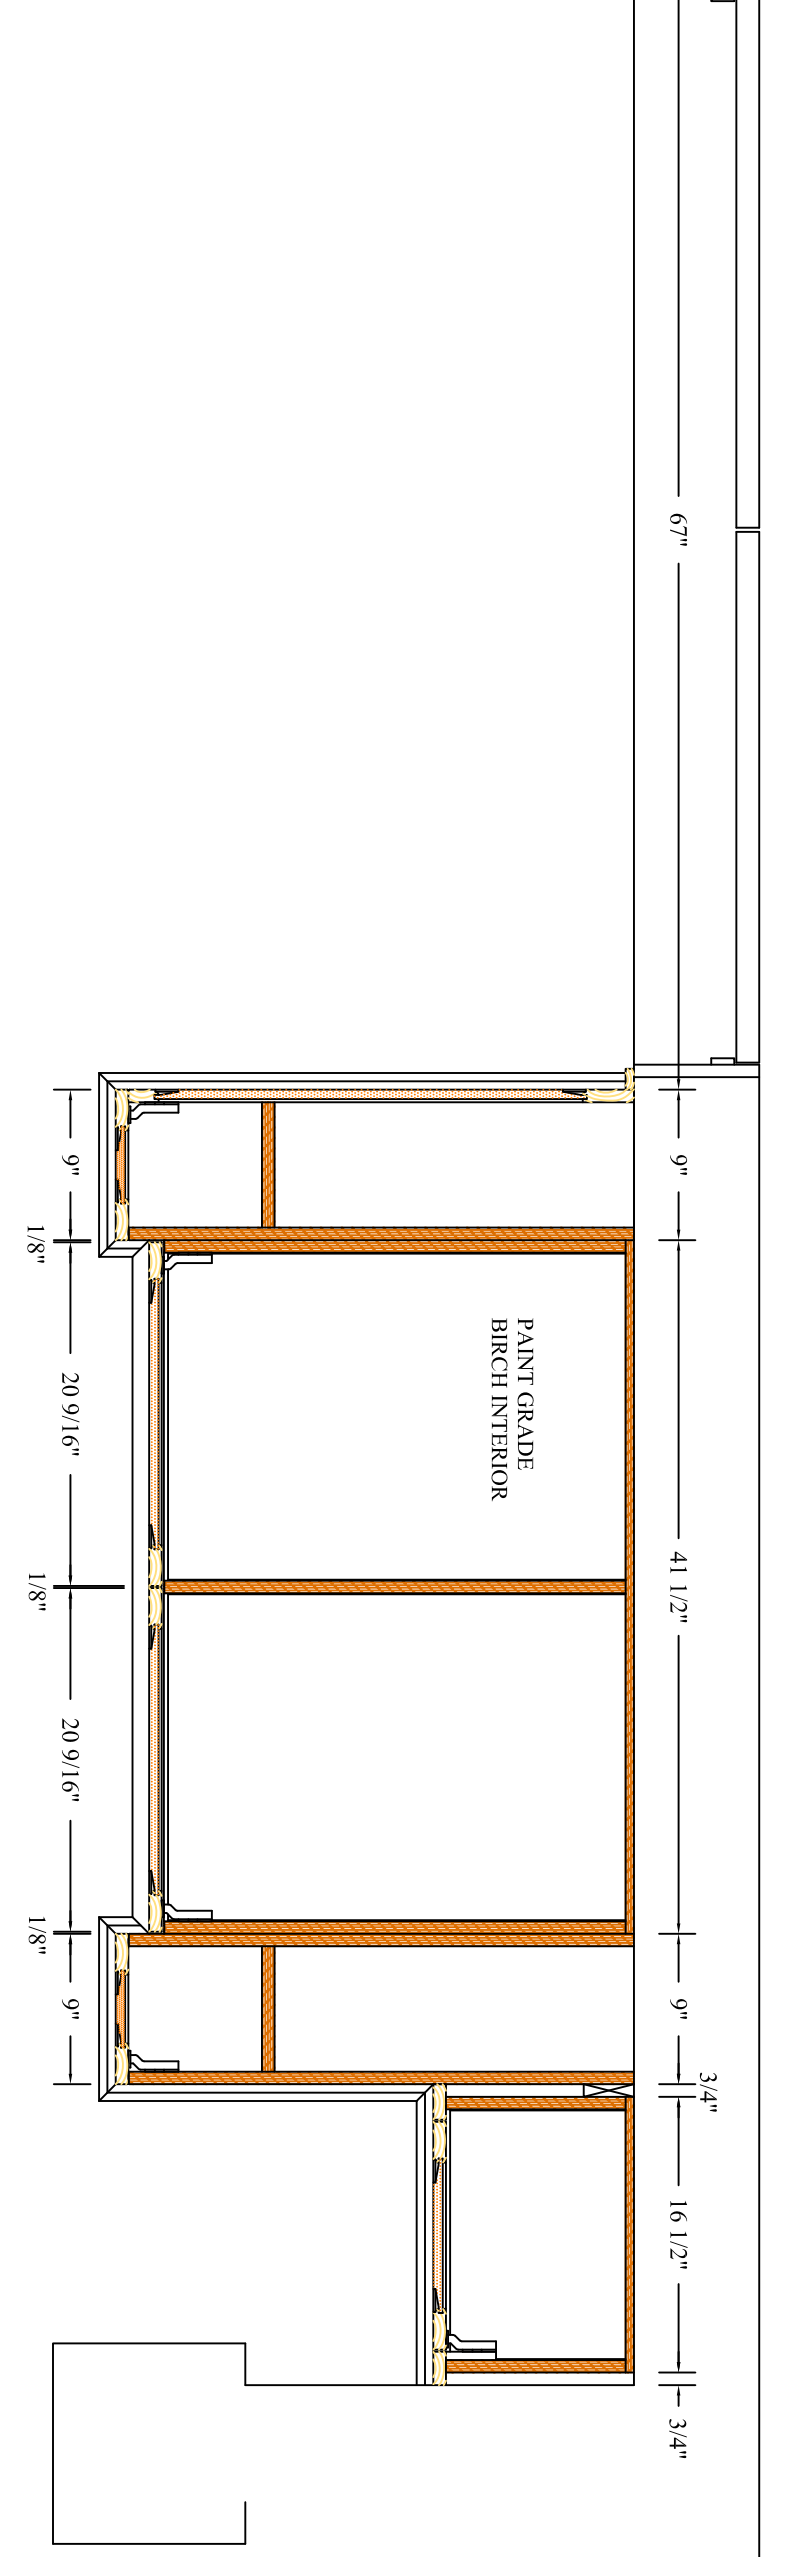

DATE: 10-2-01
JOB #
REVISD

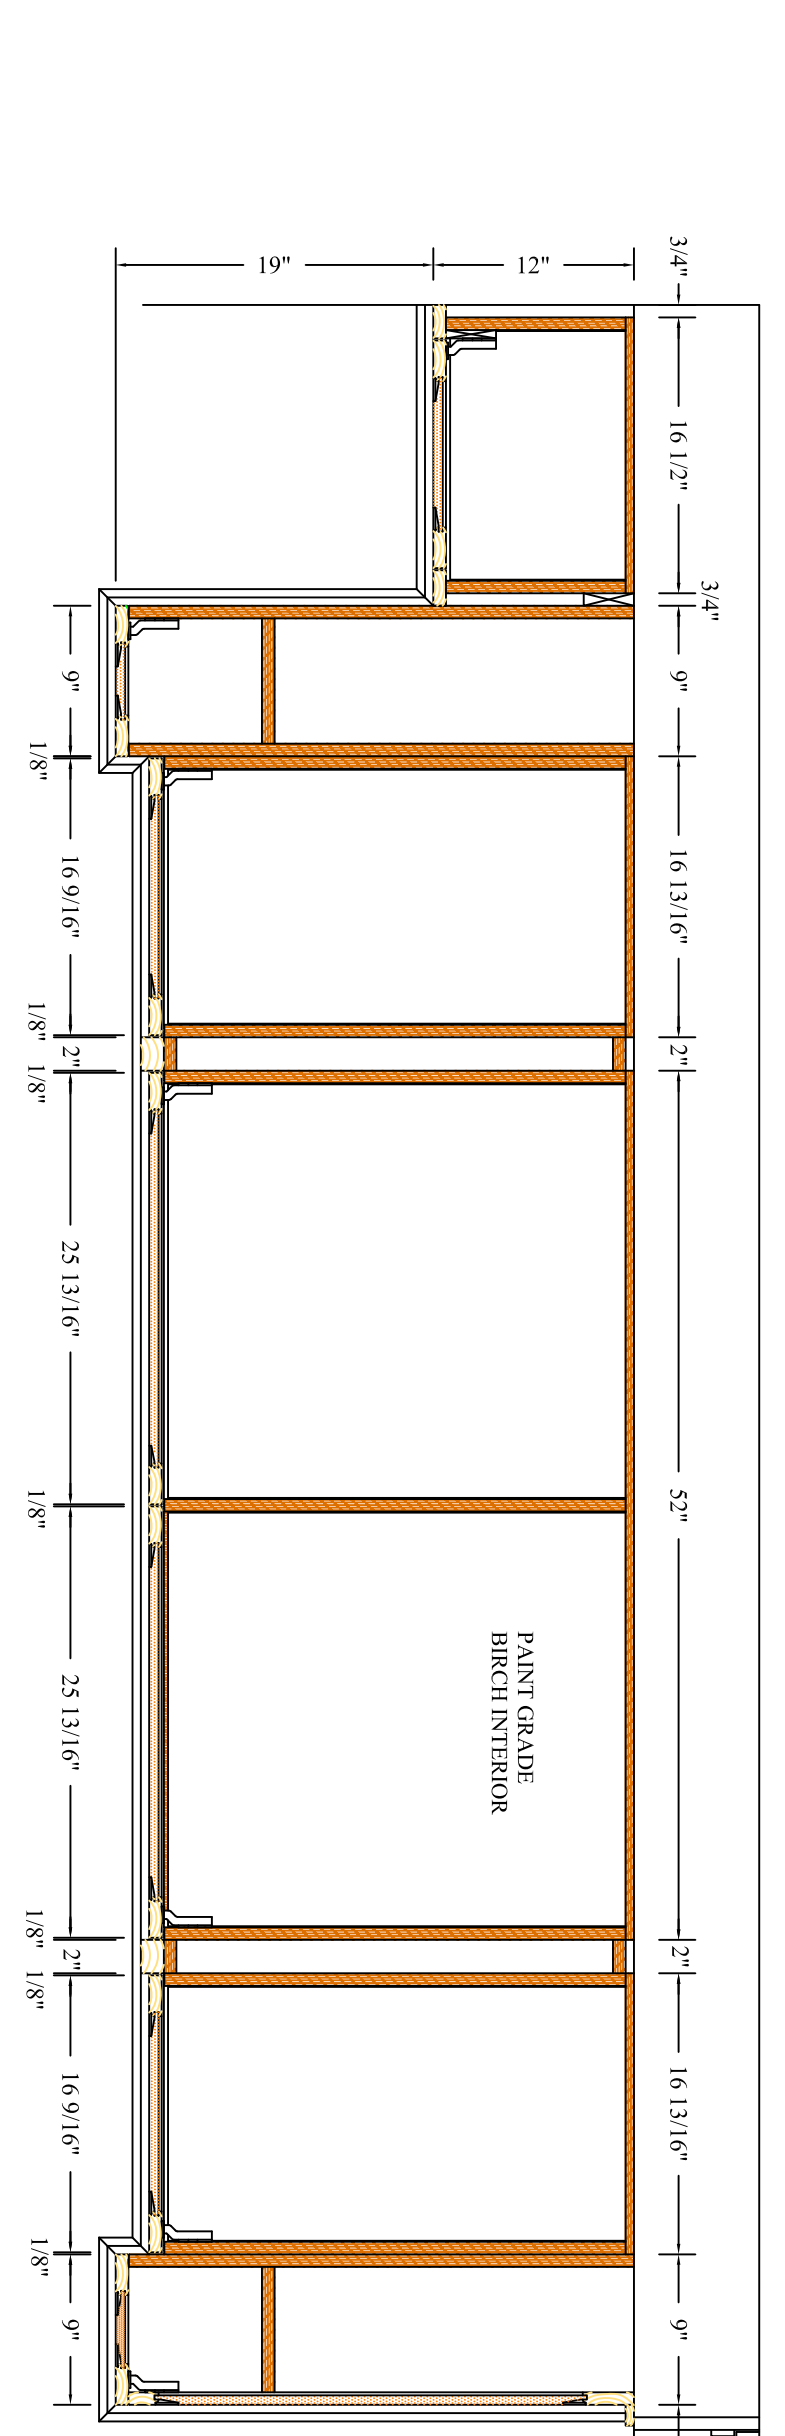

SCALE NOTED
DRAWN BY RM
SHEET # 1

YOUR COMPANY
NAME AND LOGO HERE

APPROVED BY

WALL UNIT

3 SECTION @ LOWER WALL UNIT
1" = 1'

4 DETAIL @ MOULDINGS
FULL SCALE